

**1** Basement Floor Plan  
1 : 20


2024-04-UL-K27

Basement Floor Plan

Date: 10-03-2024

1-Arch D

Scale 1 : 20

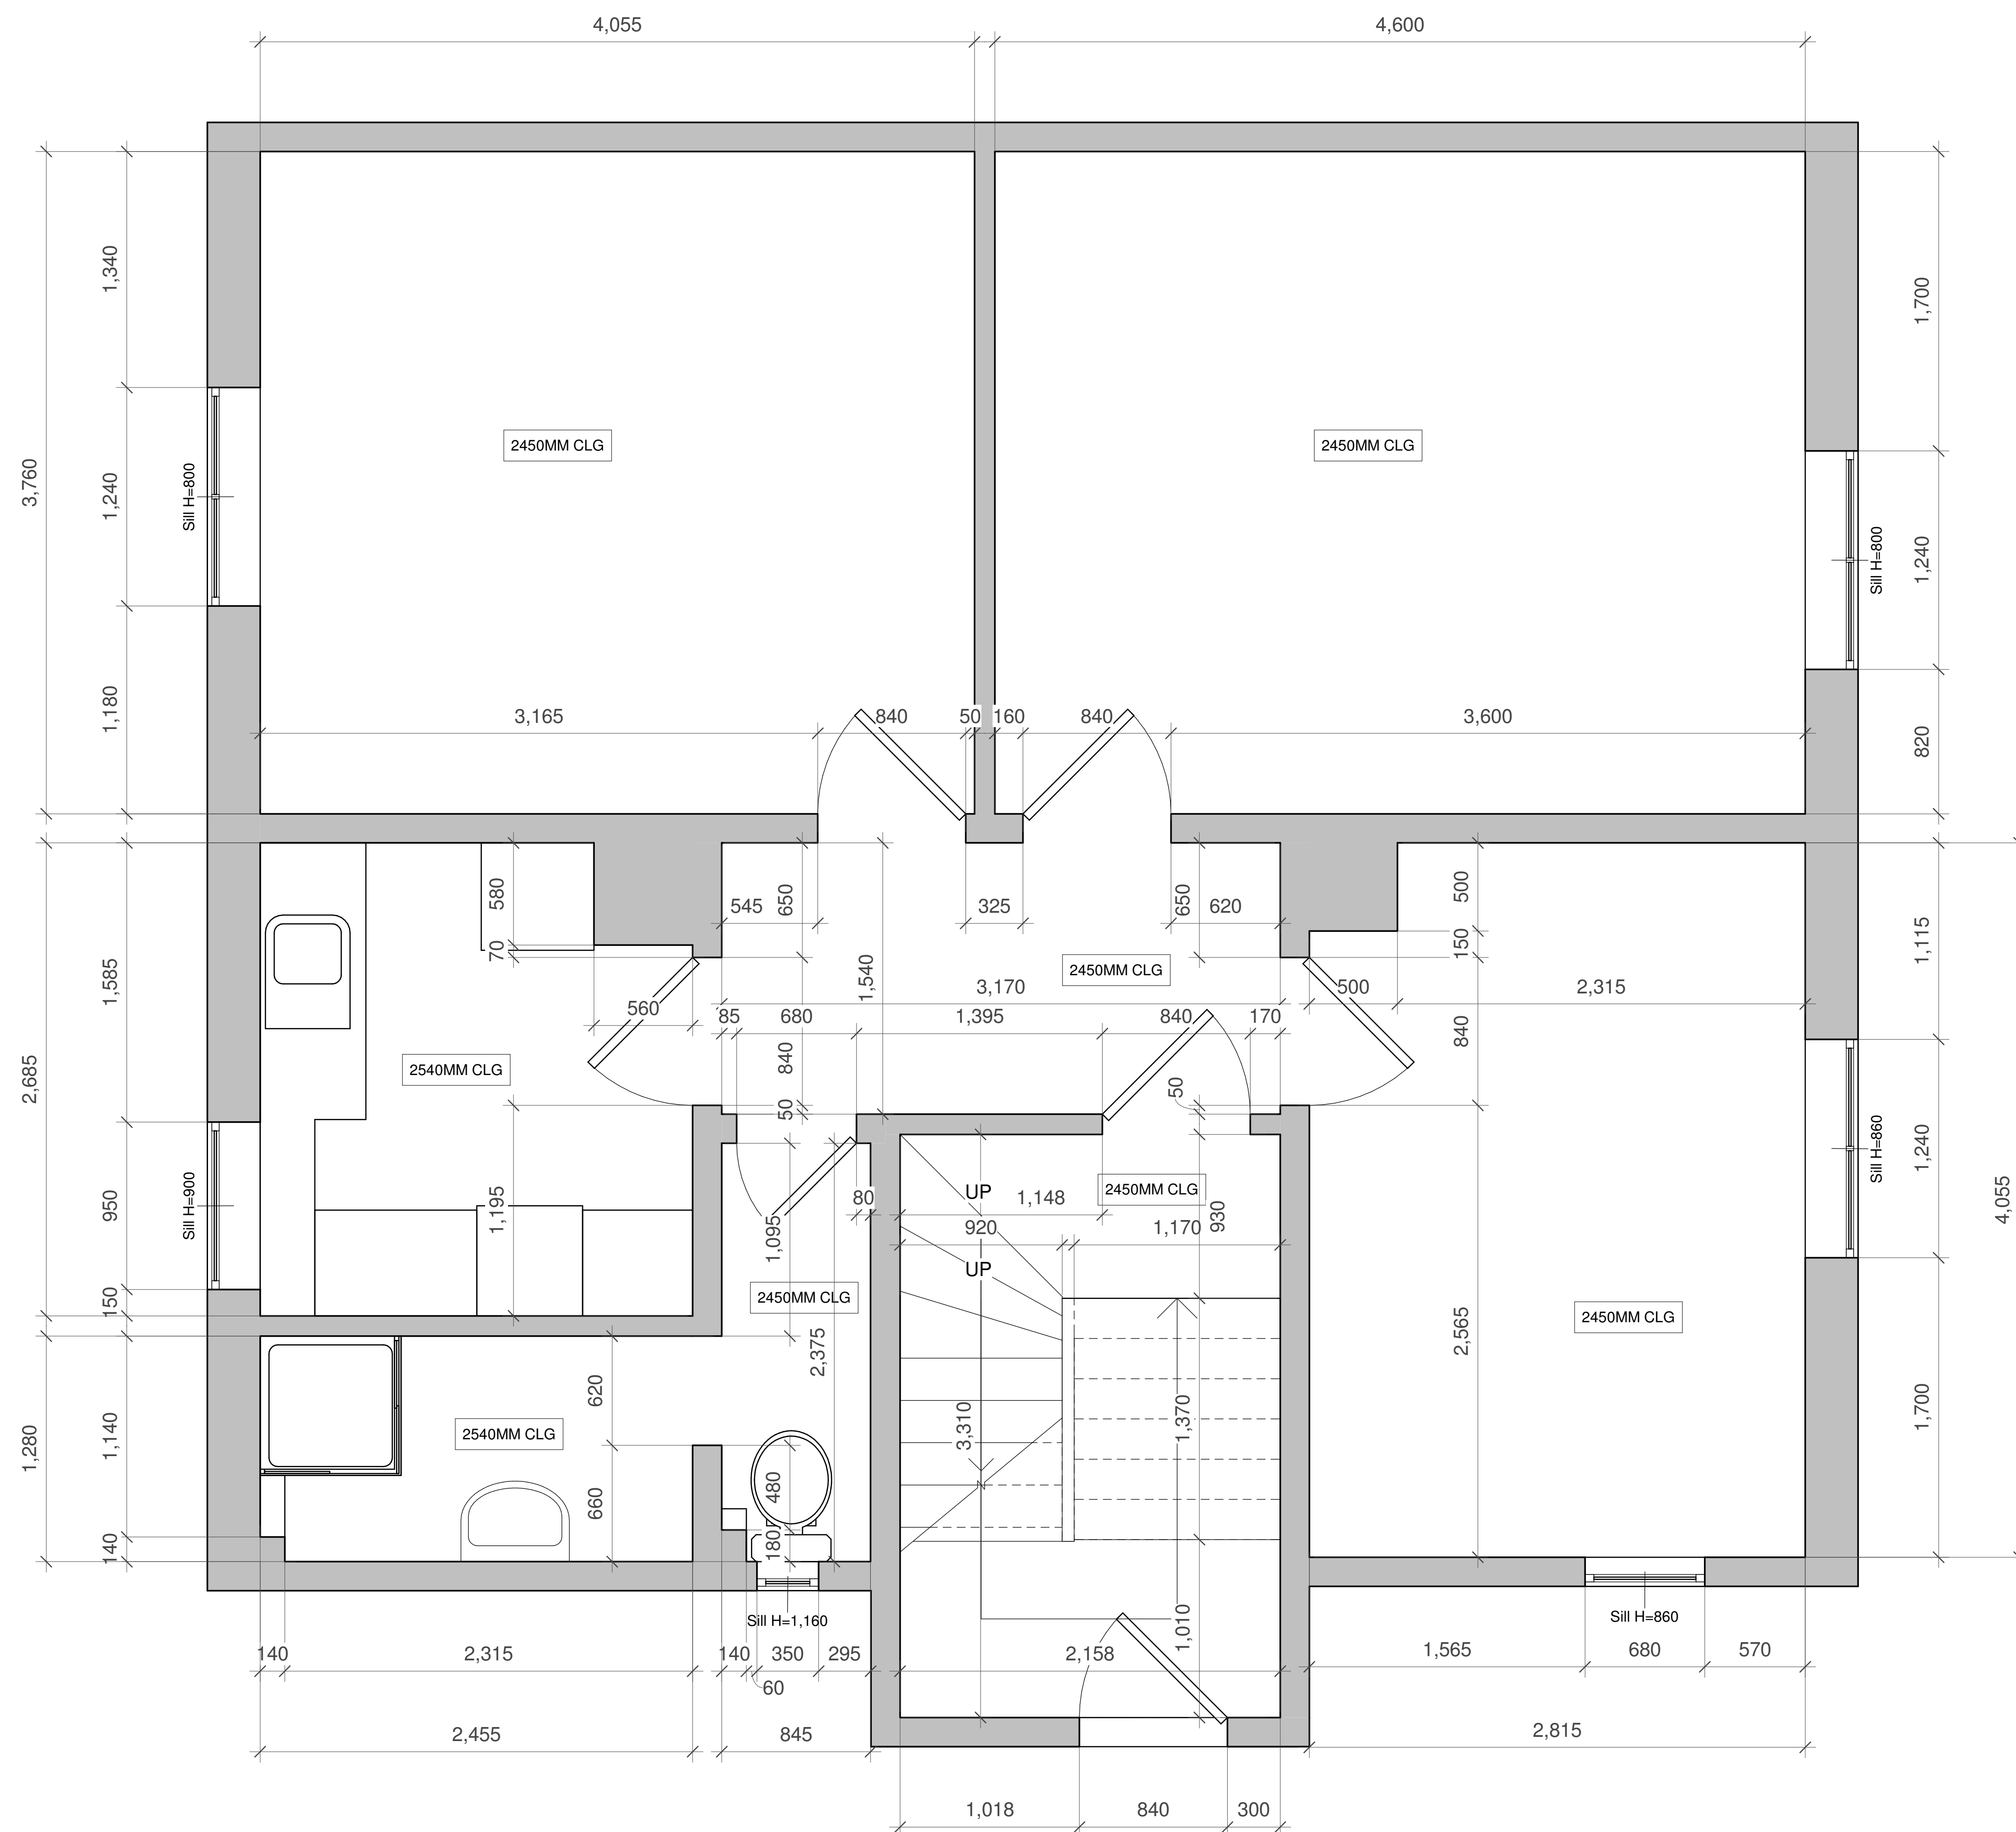

**1** 1st Floor Plan  
1 : 20


2024-04-UL-K27

1st Floor Plan

Date: 10-03-2024

2-Arch D

Scale 1 : 20

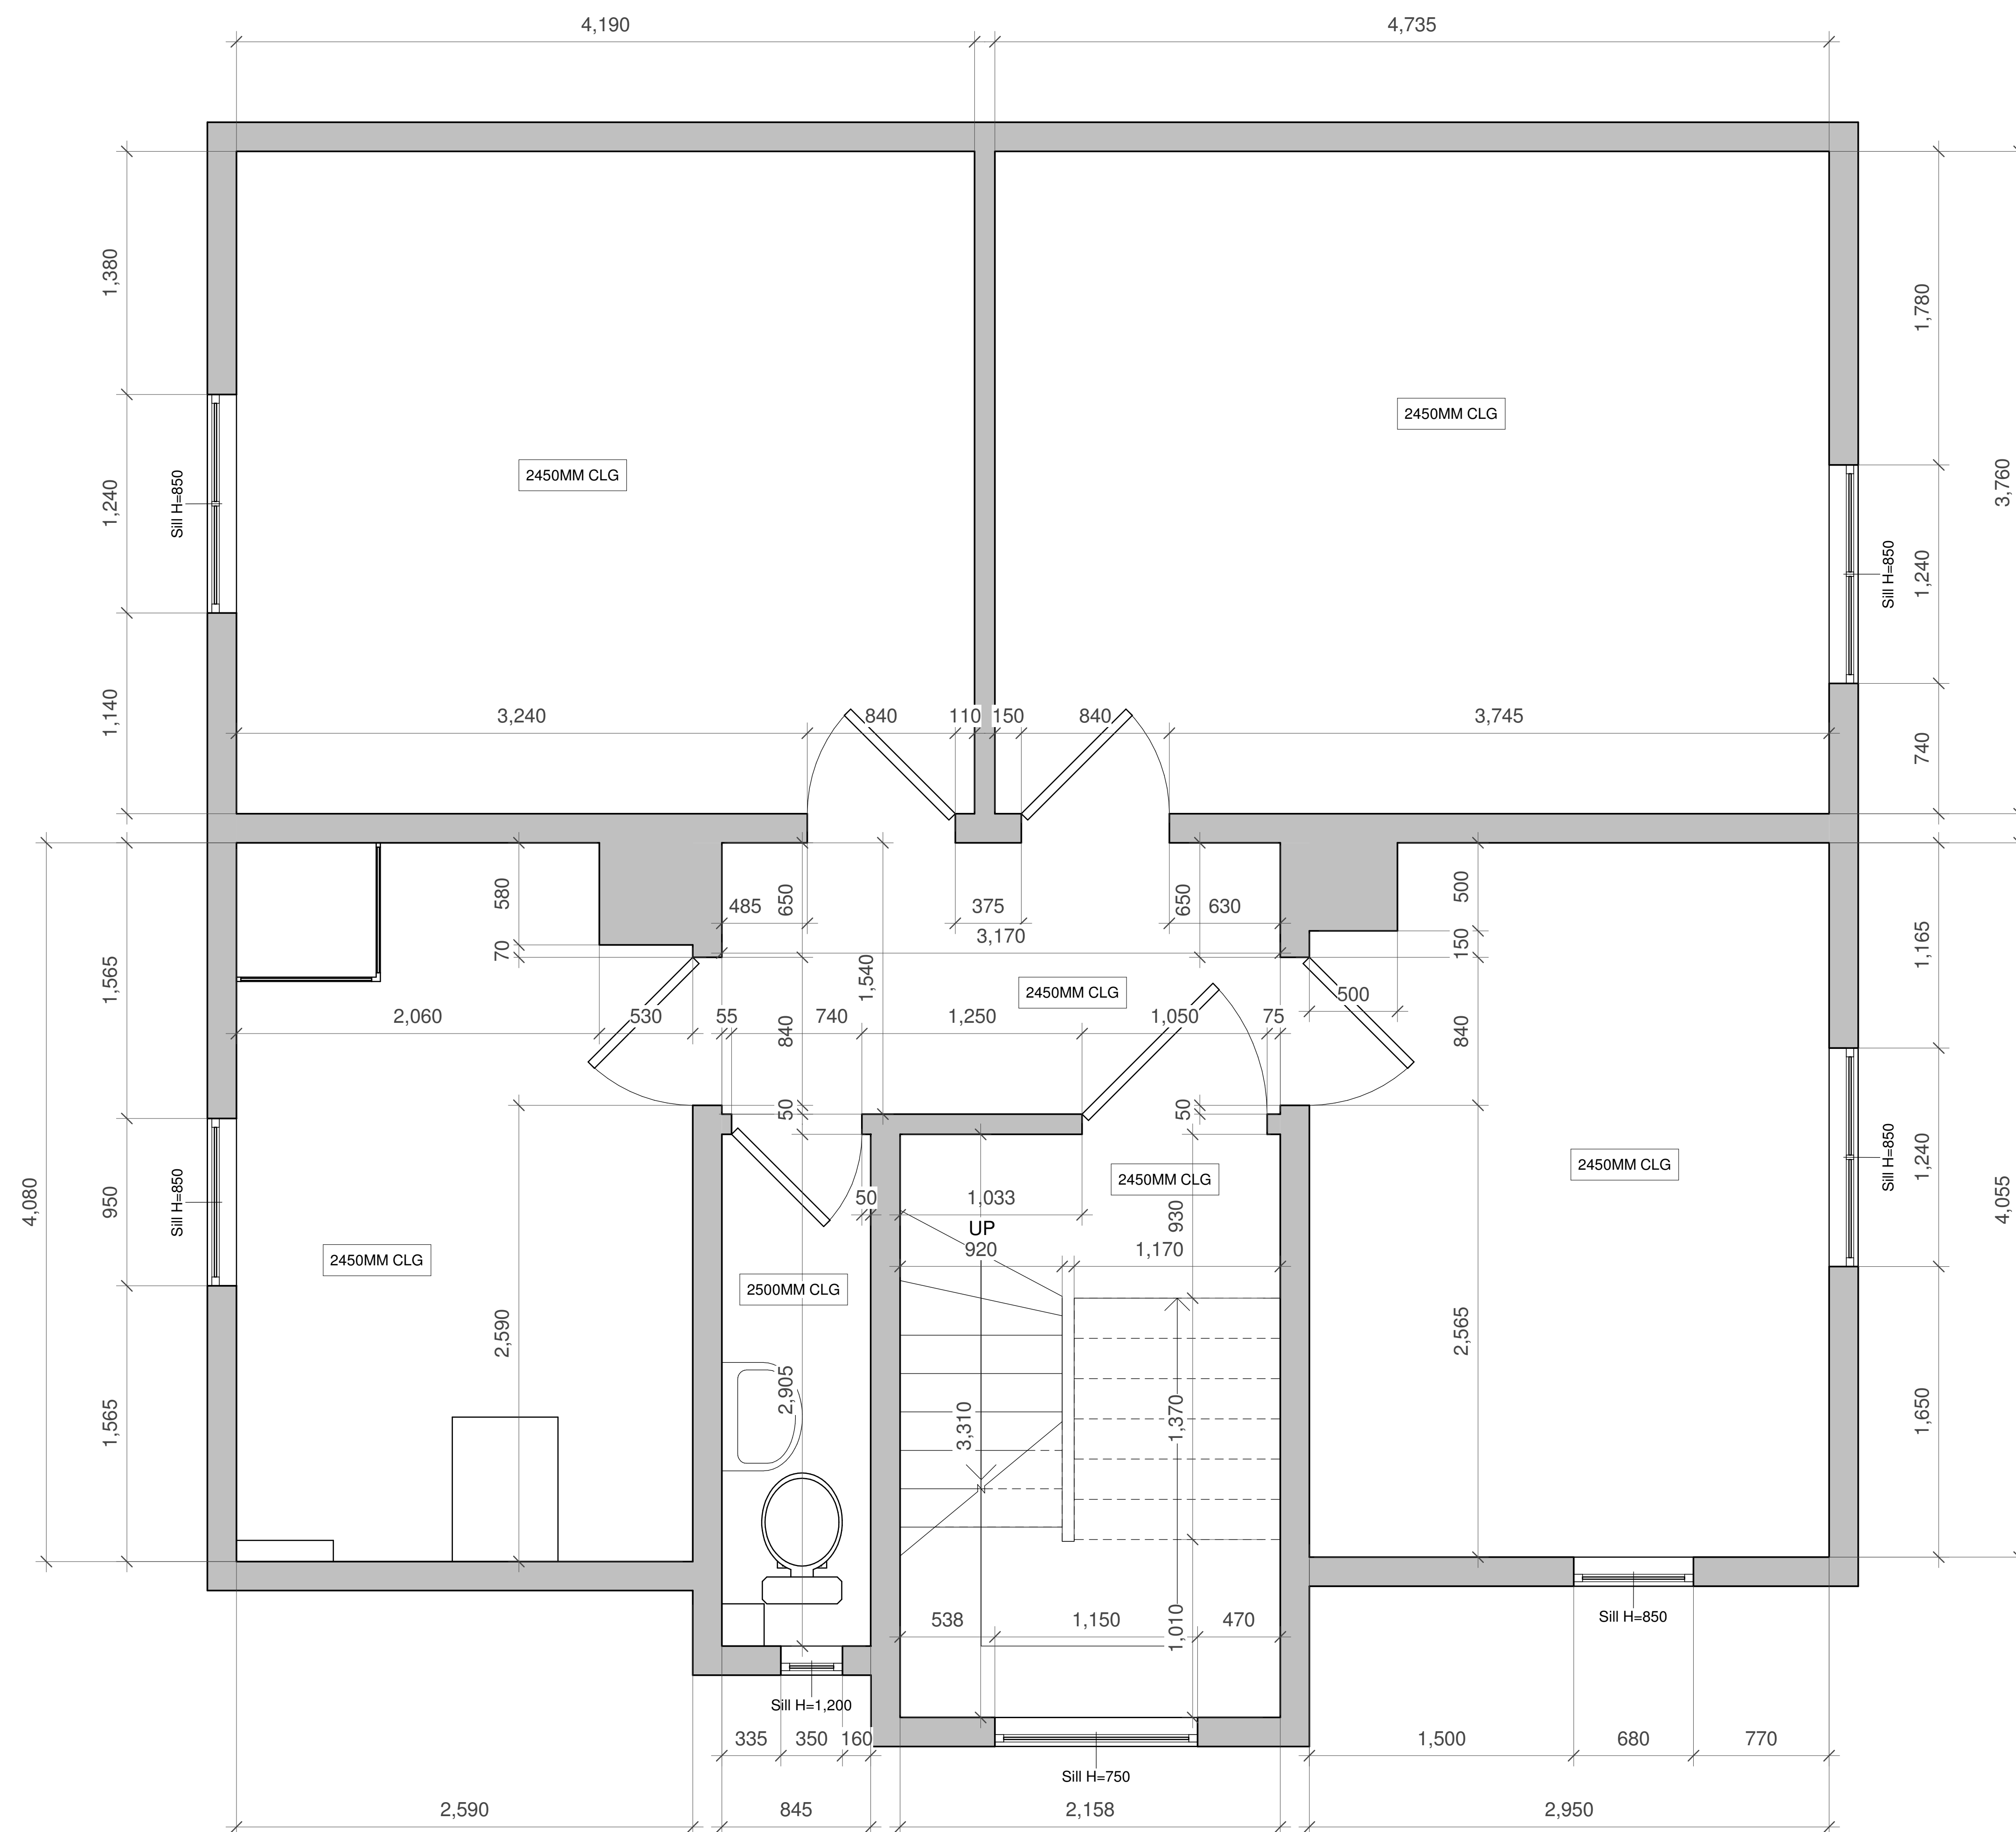

**1** 2nd Floor Plan  
1 : 20


2024-04-UL-K27

2nd Floor Plan

Date: 10-03-2024

3-Arch D

Scale 1 : 20

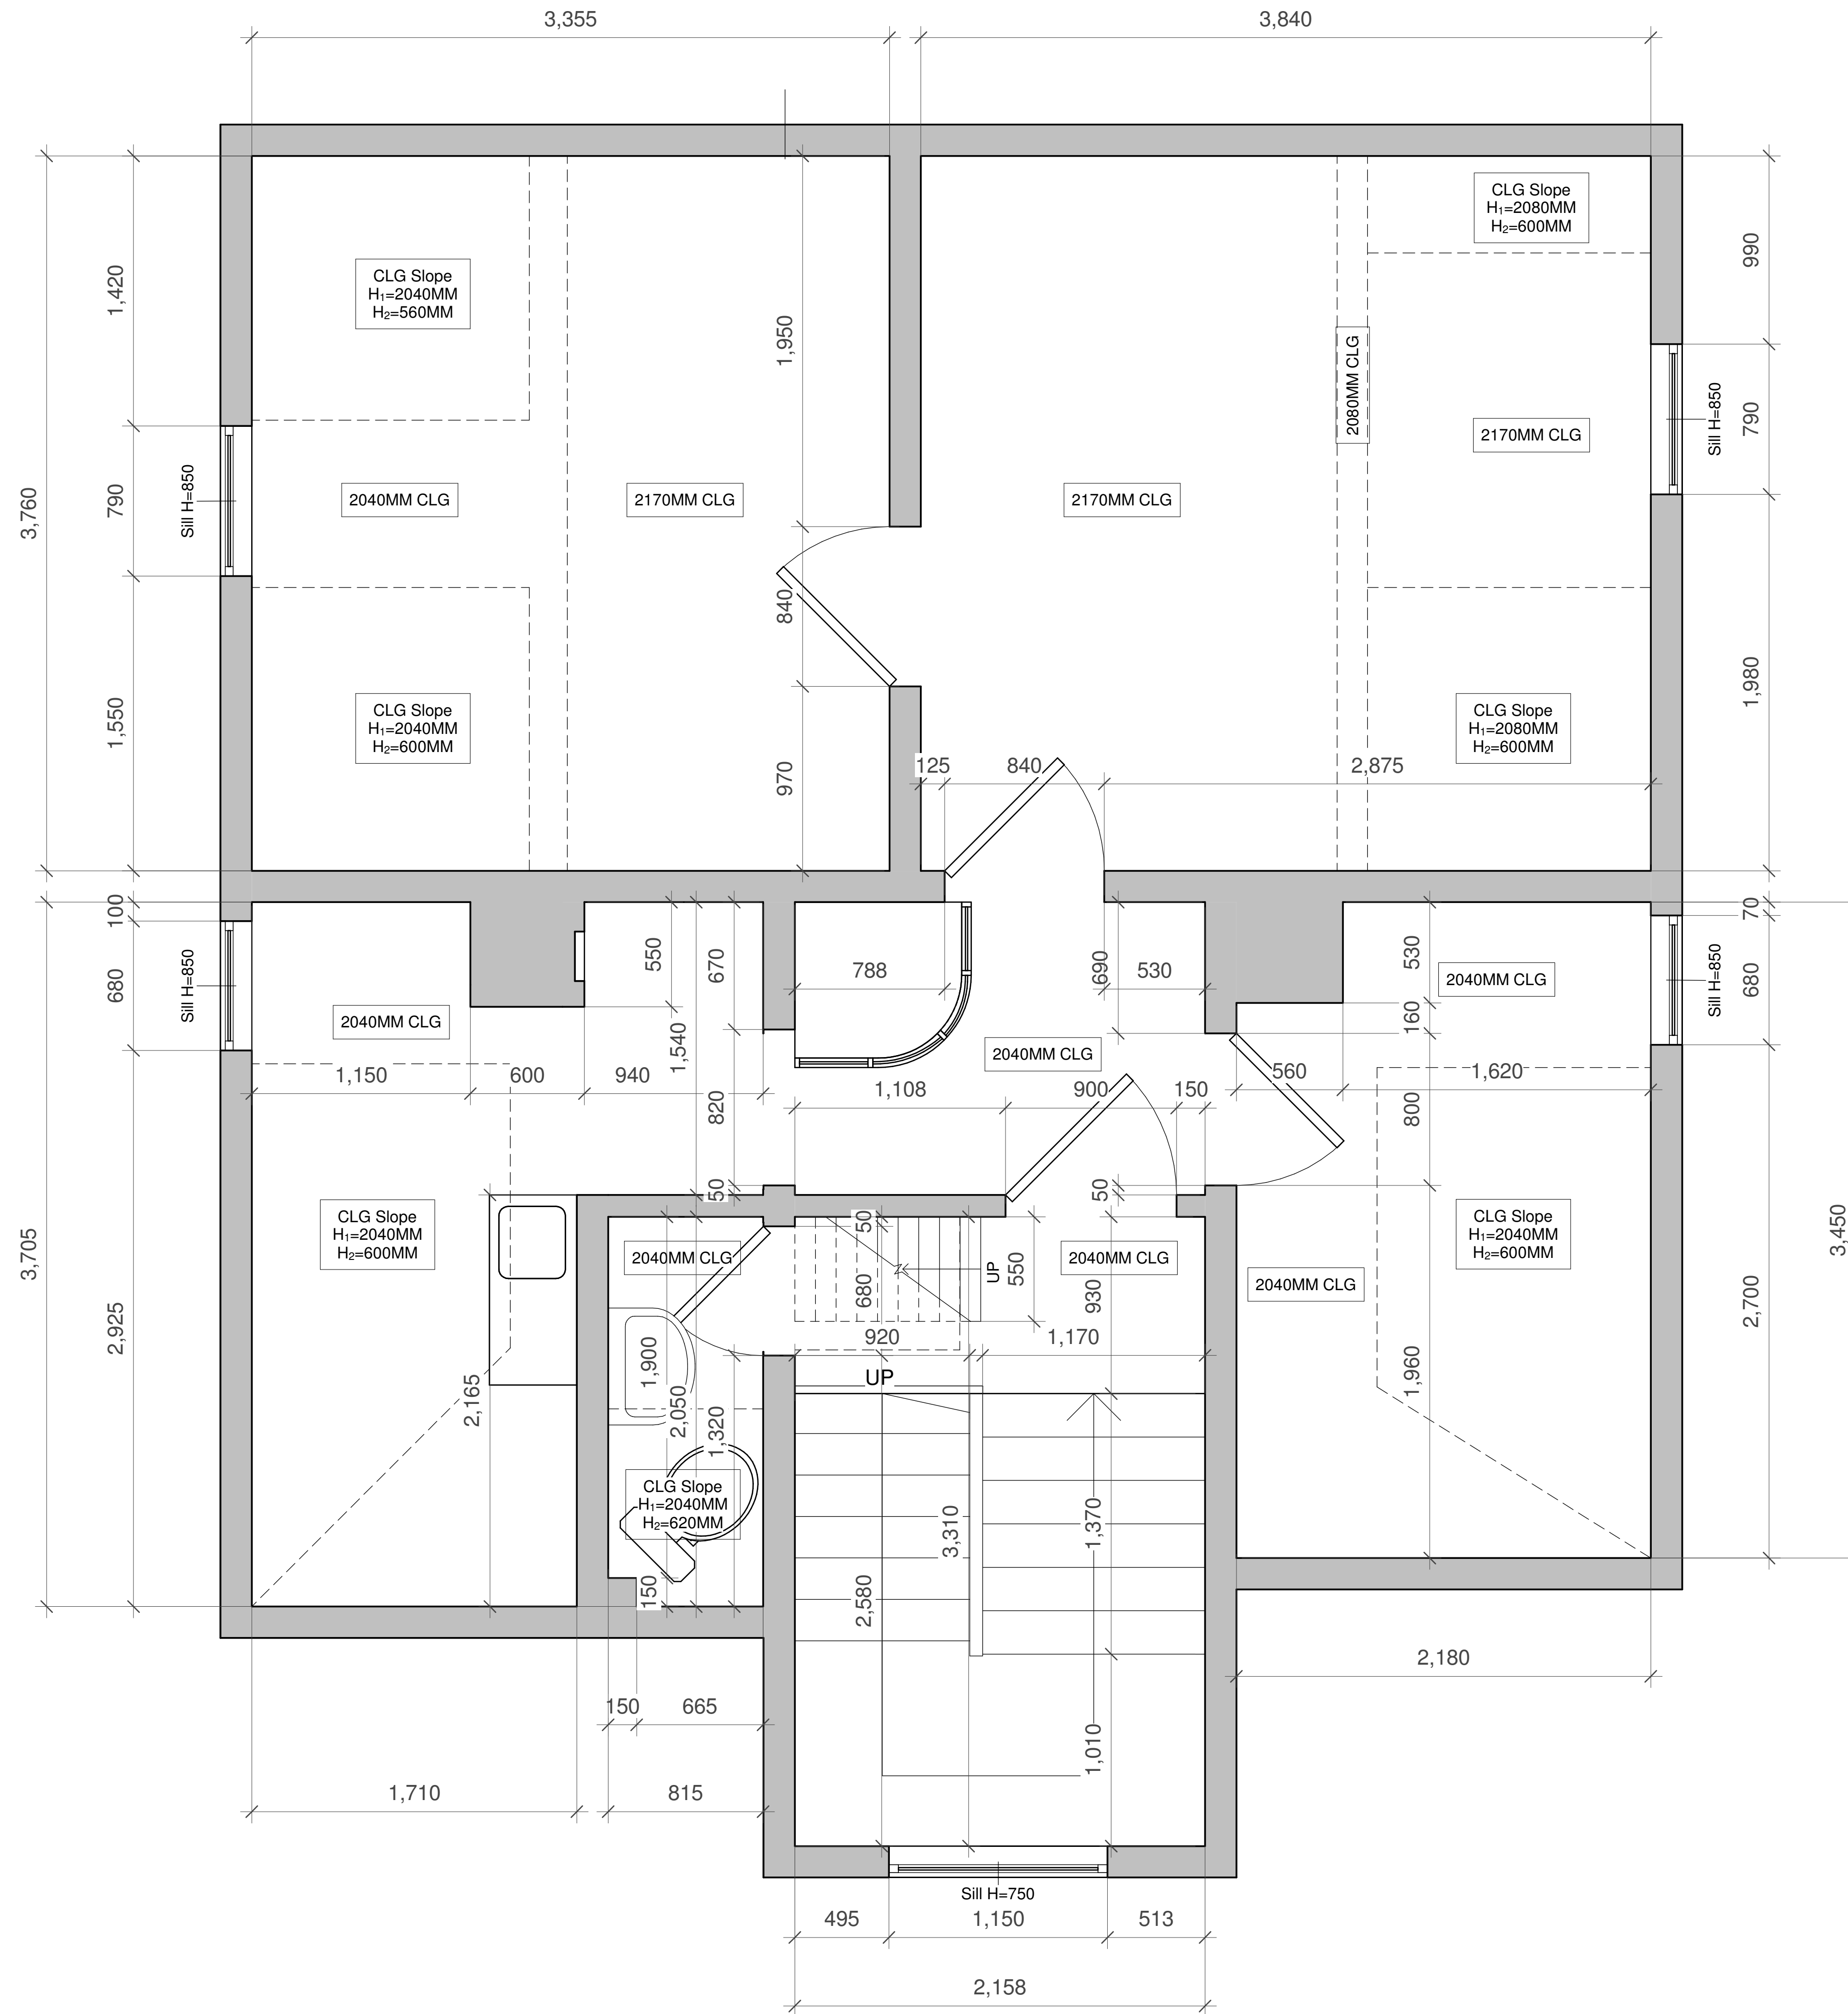

1 3rd Floor Plan  
1 : 20

2024-04-UL-K27

3rd Floor Plan

Date: 10-03-2024

4-Arch D

Scale 1 : 20

