


3. OG: Grundriss

Lage der Wohnung: 3. OG

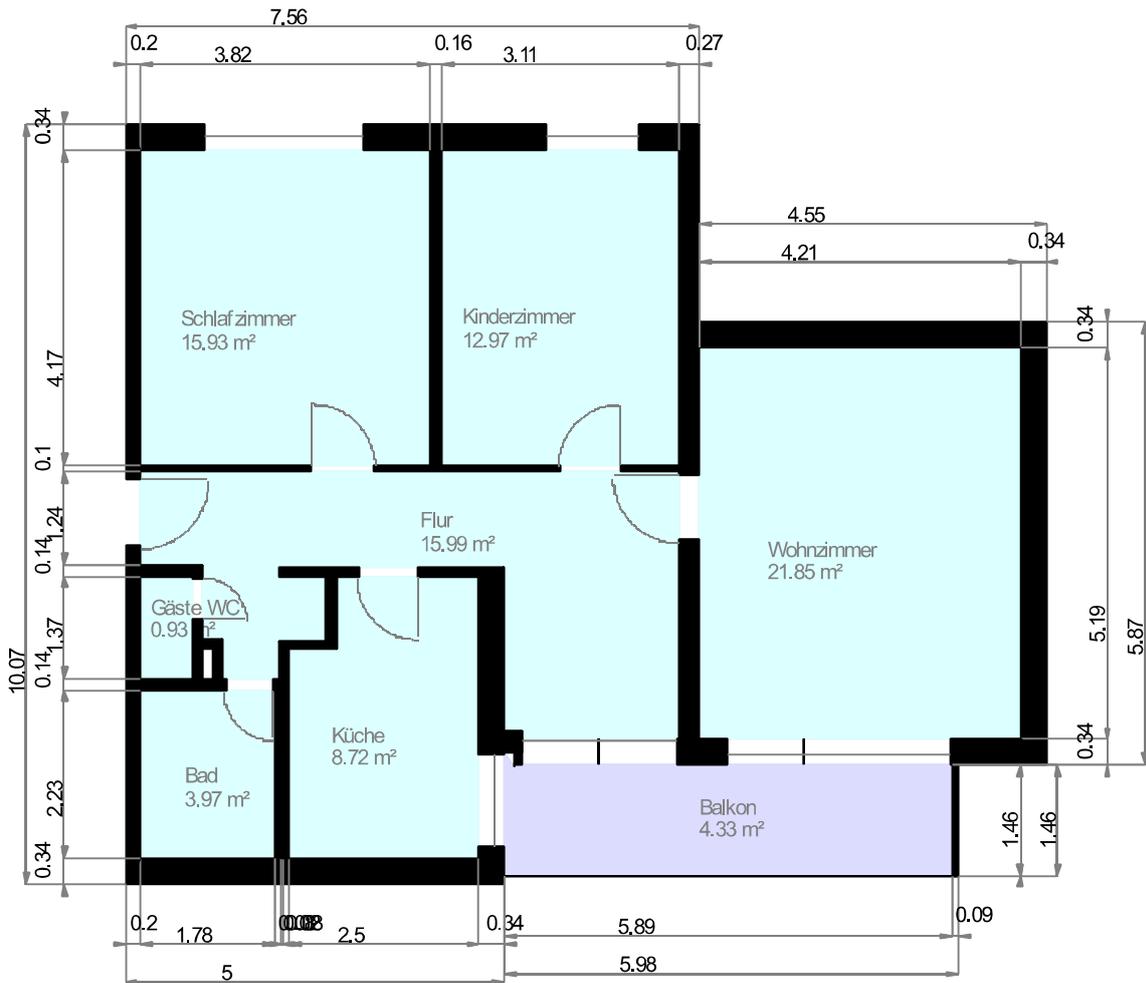

Maßstab 1 : 100

0.0 0.5 1.0 1.5 2.0m

