
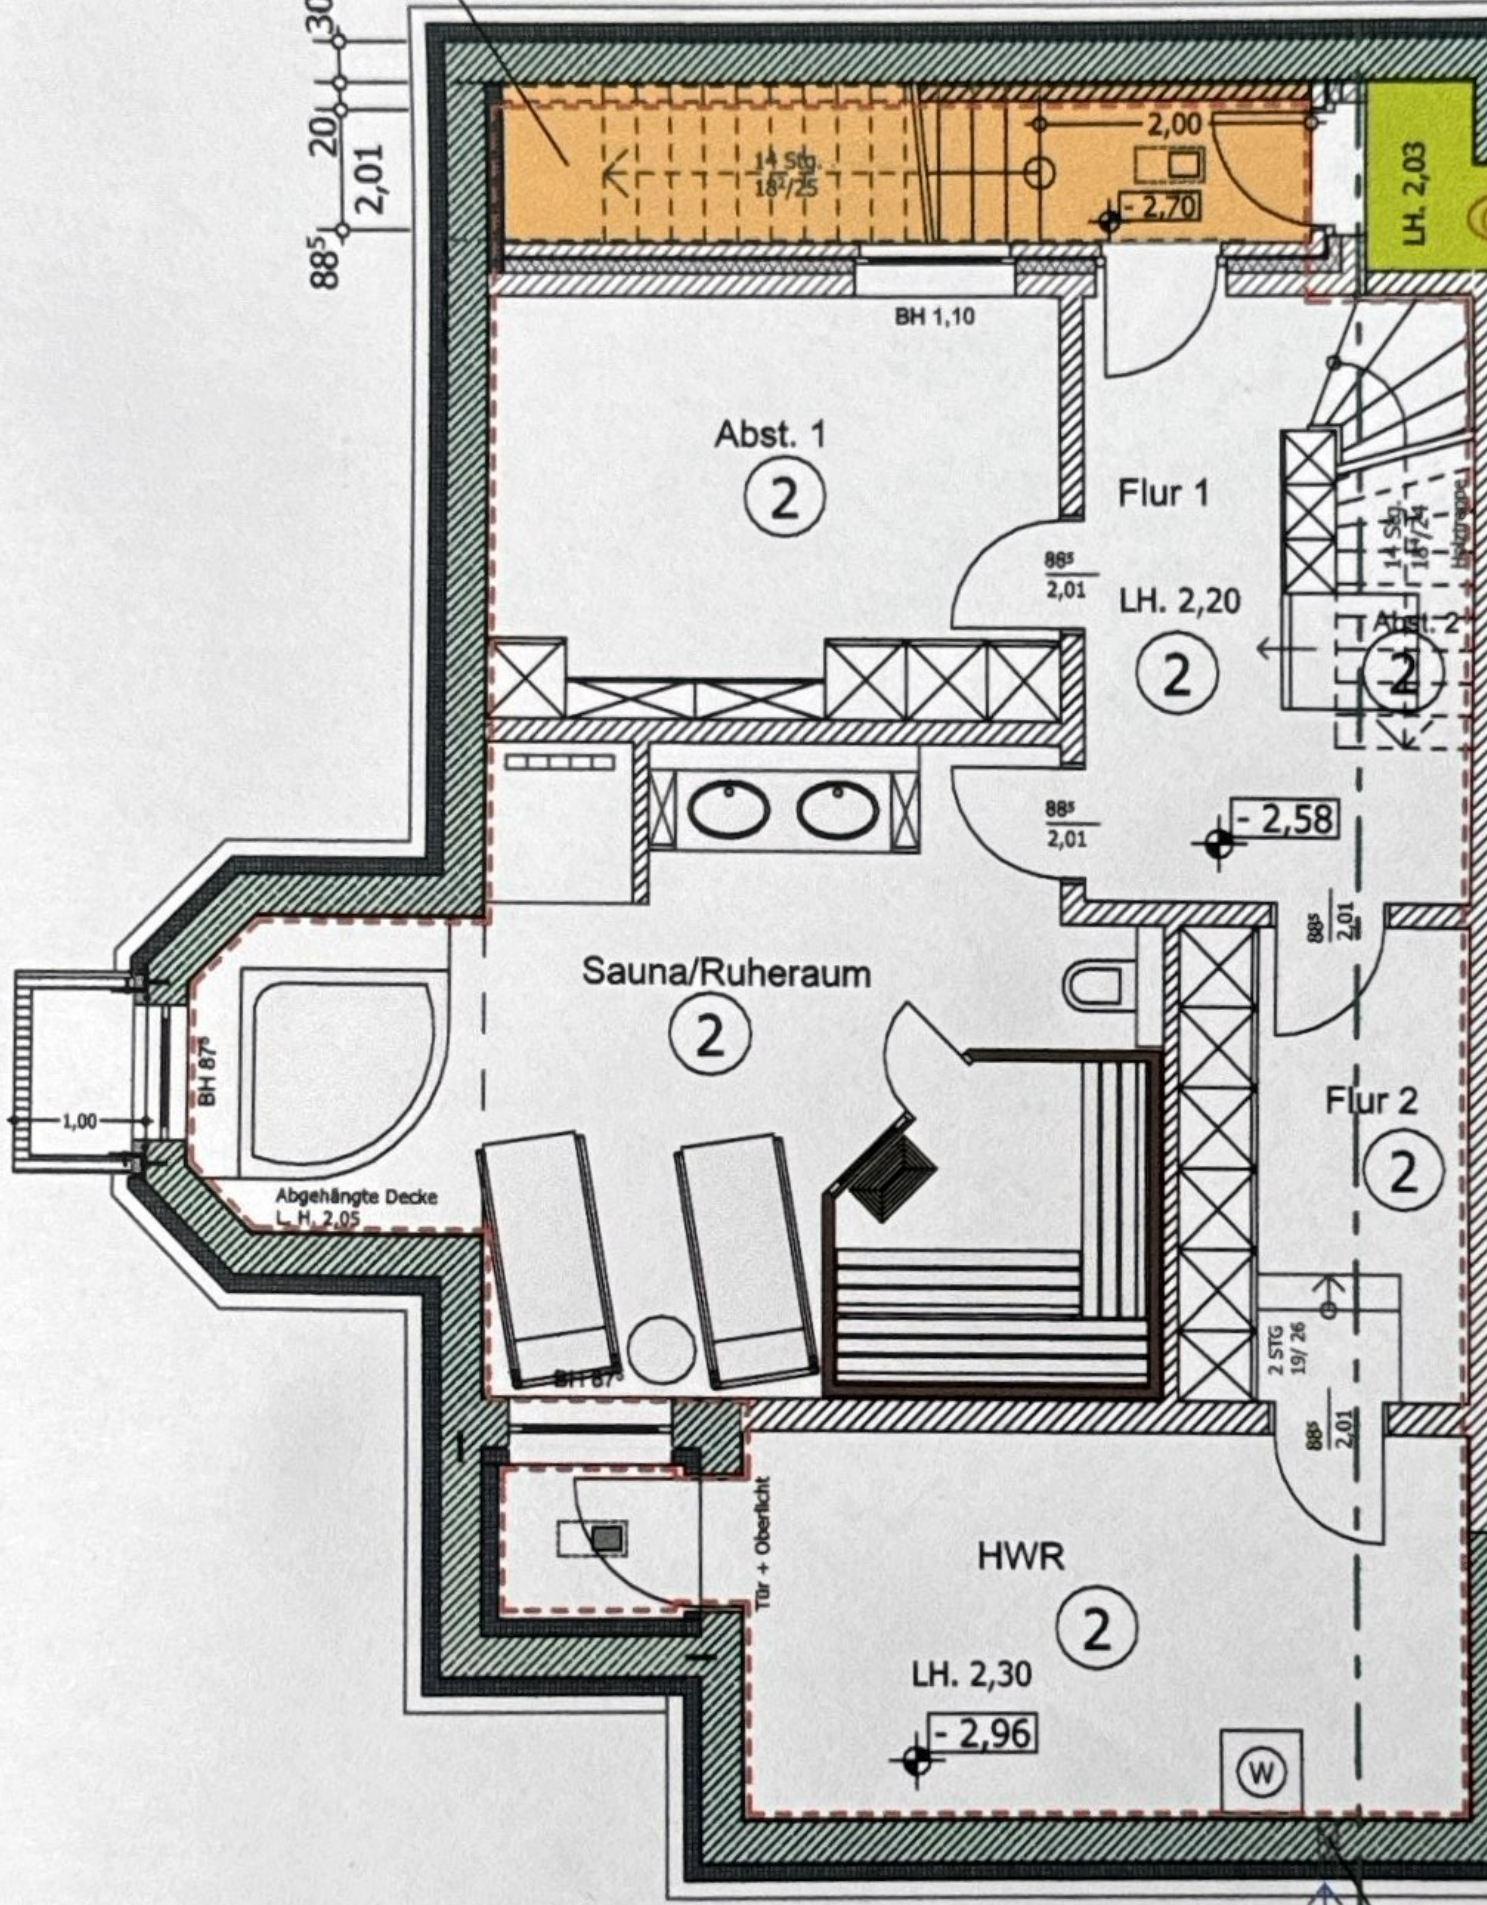
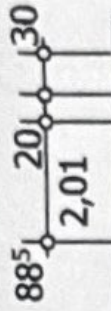


G3

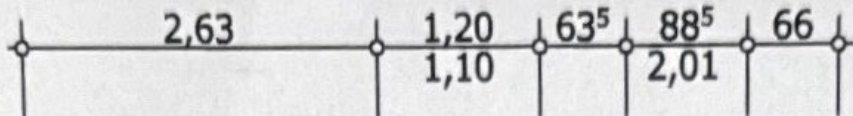

LH. 2,03

Abst. 1
2

Flur 1

LH. 2,20
2

Sauna/Ruheraum
2

Flur 2
2

HWR
2

LH. 2,30
-2,96

W

Be - u.
Kernbo
unterh

