



Zufahrt und Stellplätze
aus wasserdurchlässigem
Pflaster

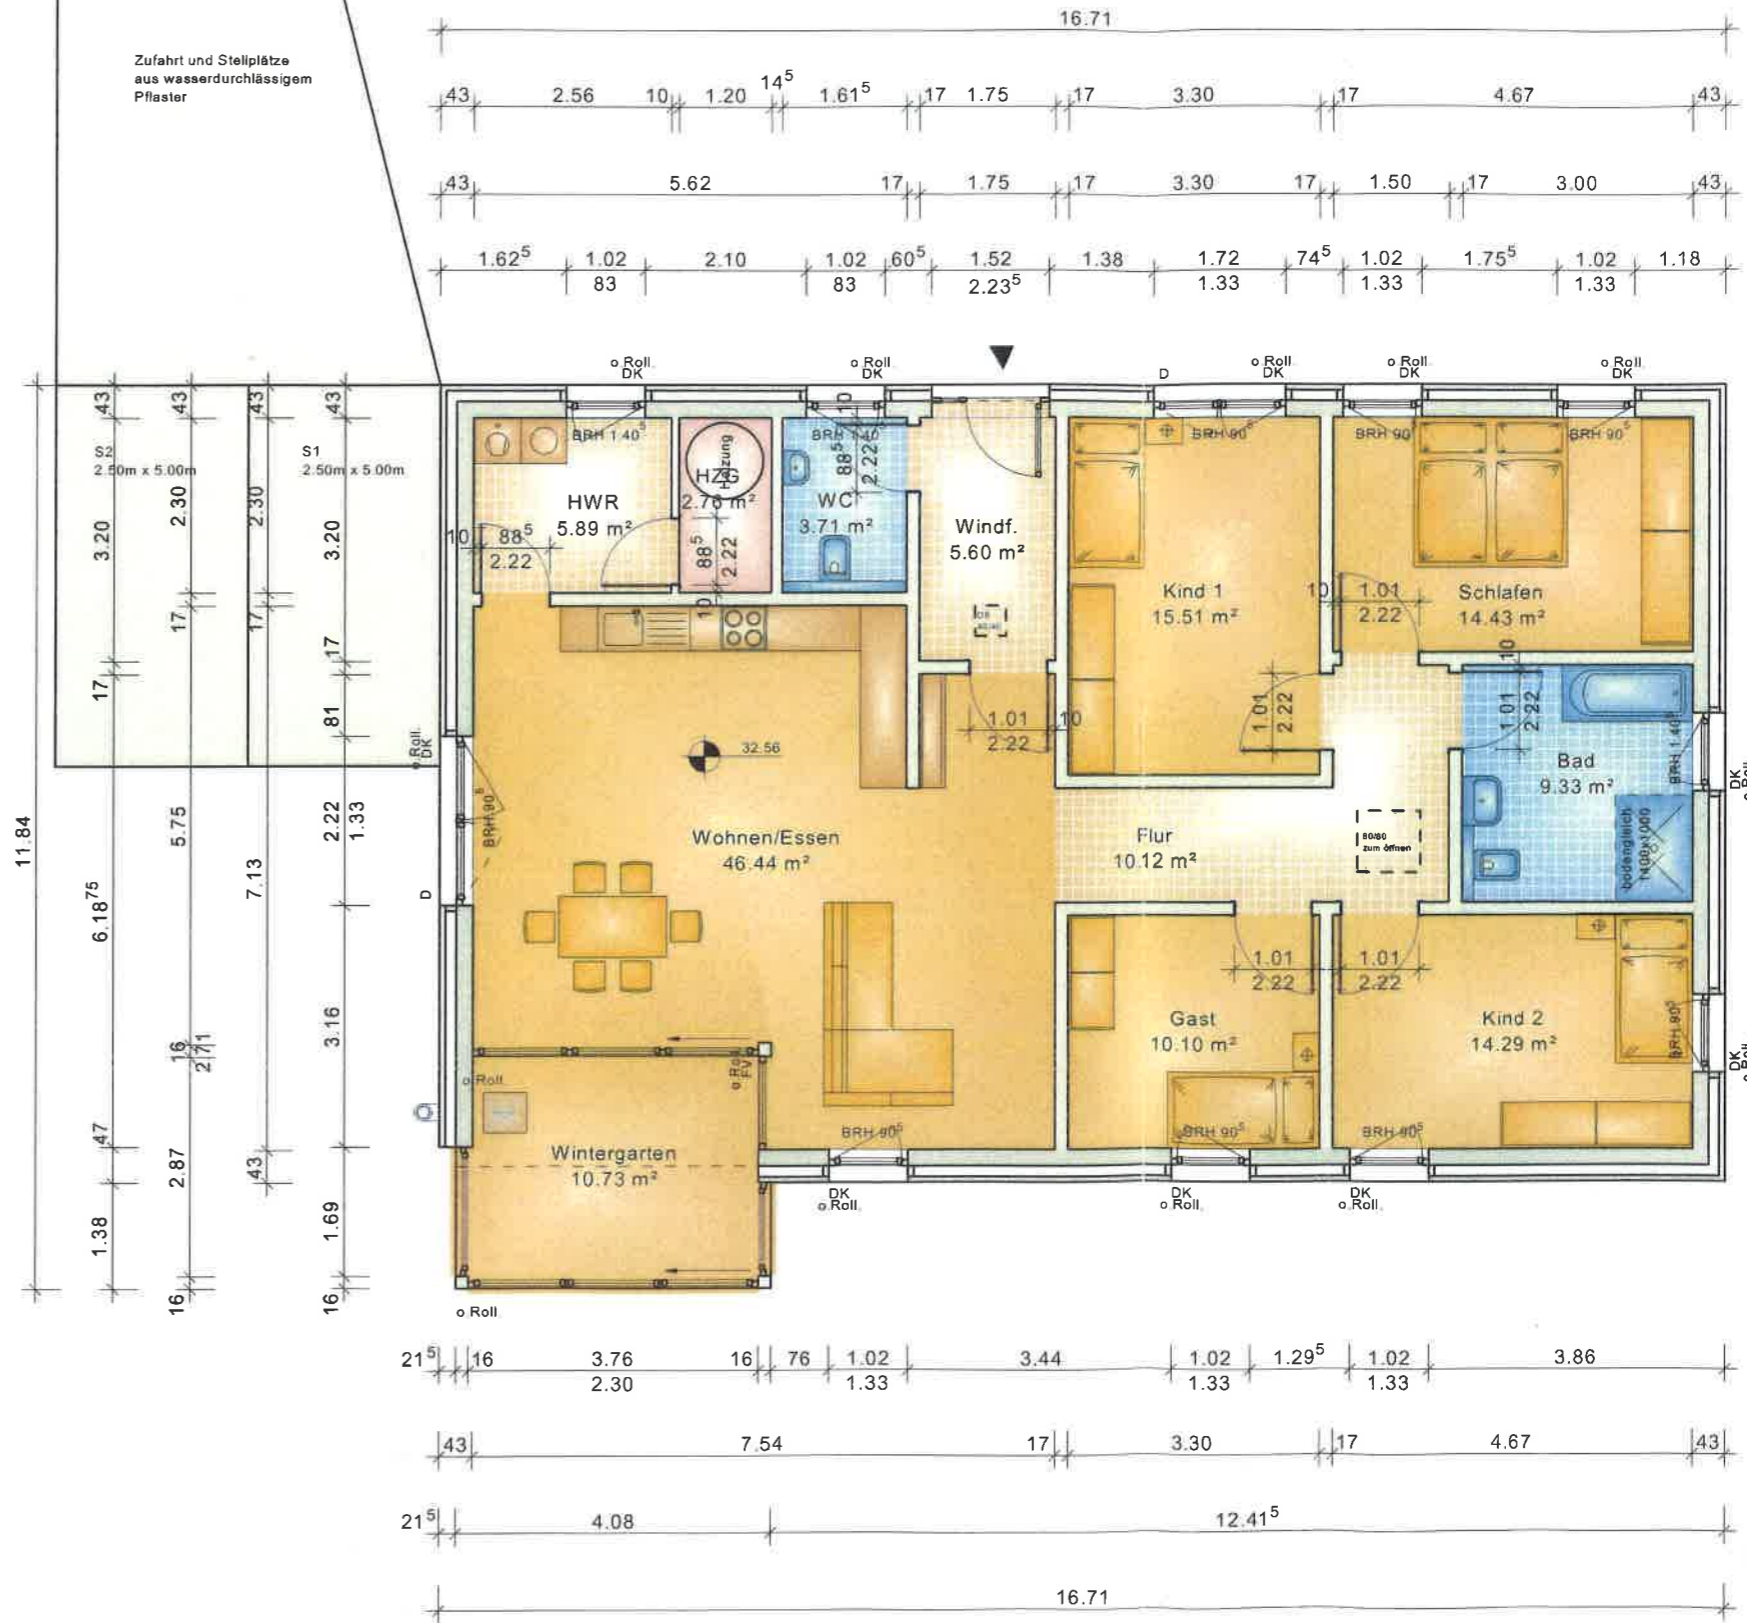

11.84
6.18⁷⁵
5.75
7.13
2.22
1.33
3.16
1.69
1.43
1.02
1.33
2.66⁵
1.02
83
4.32⁵

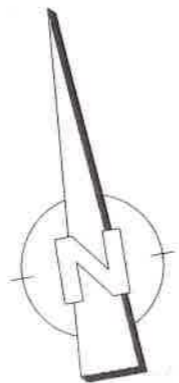