


52.00

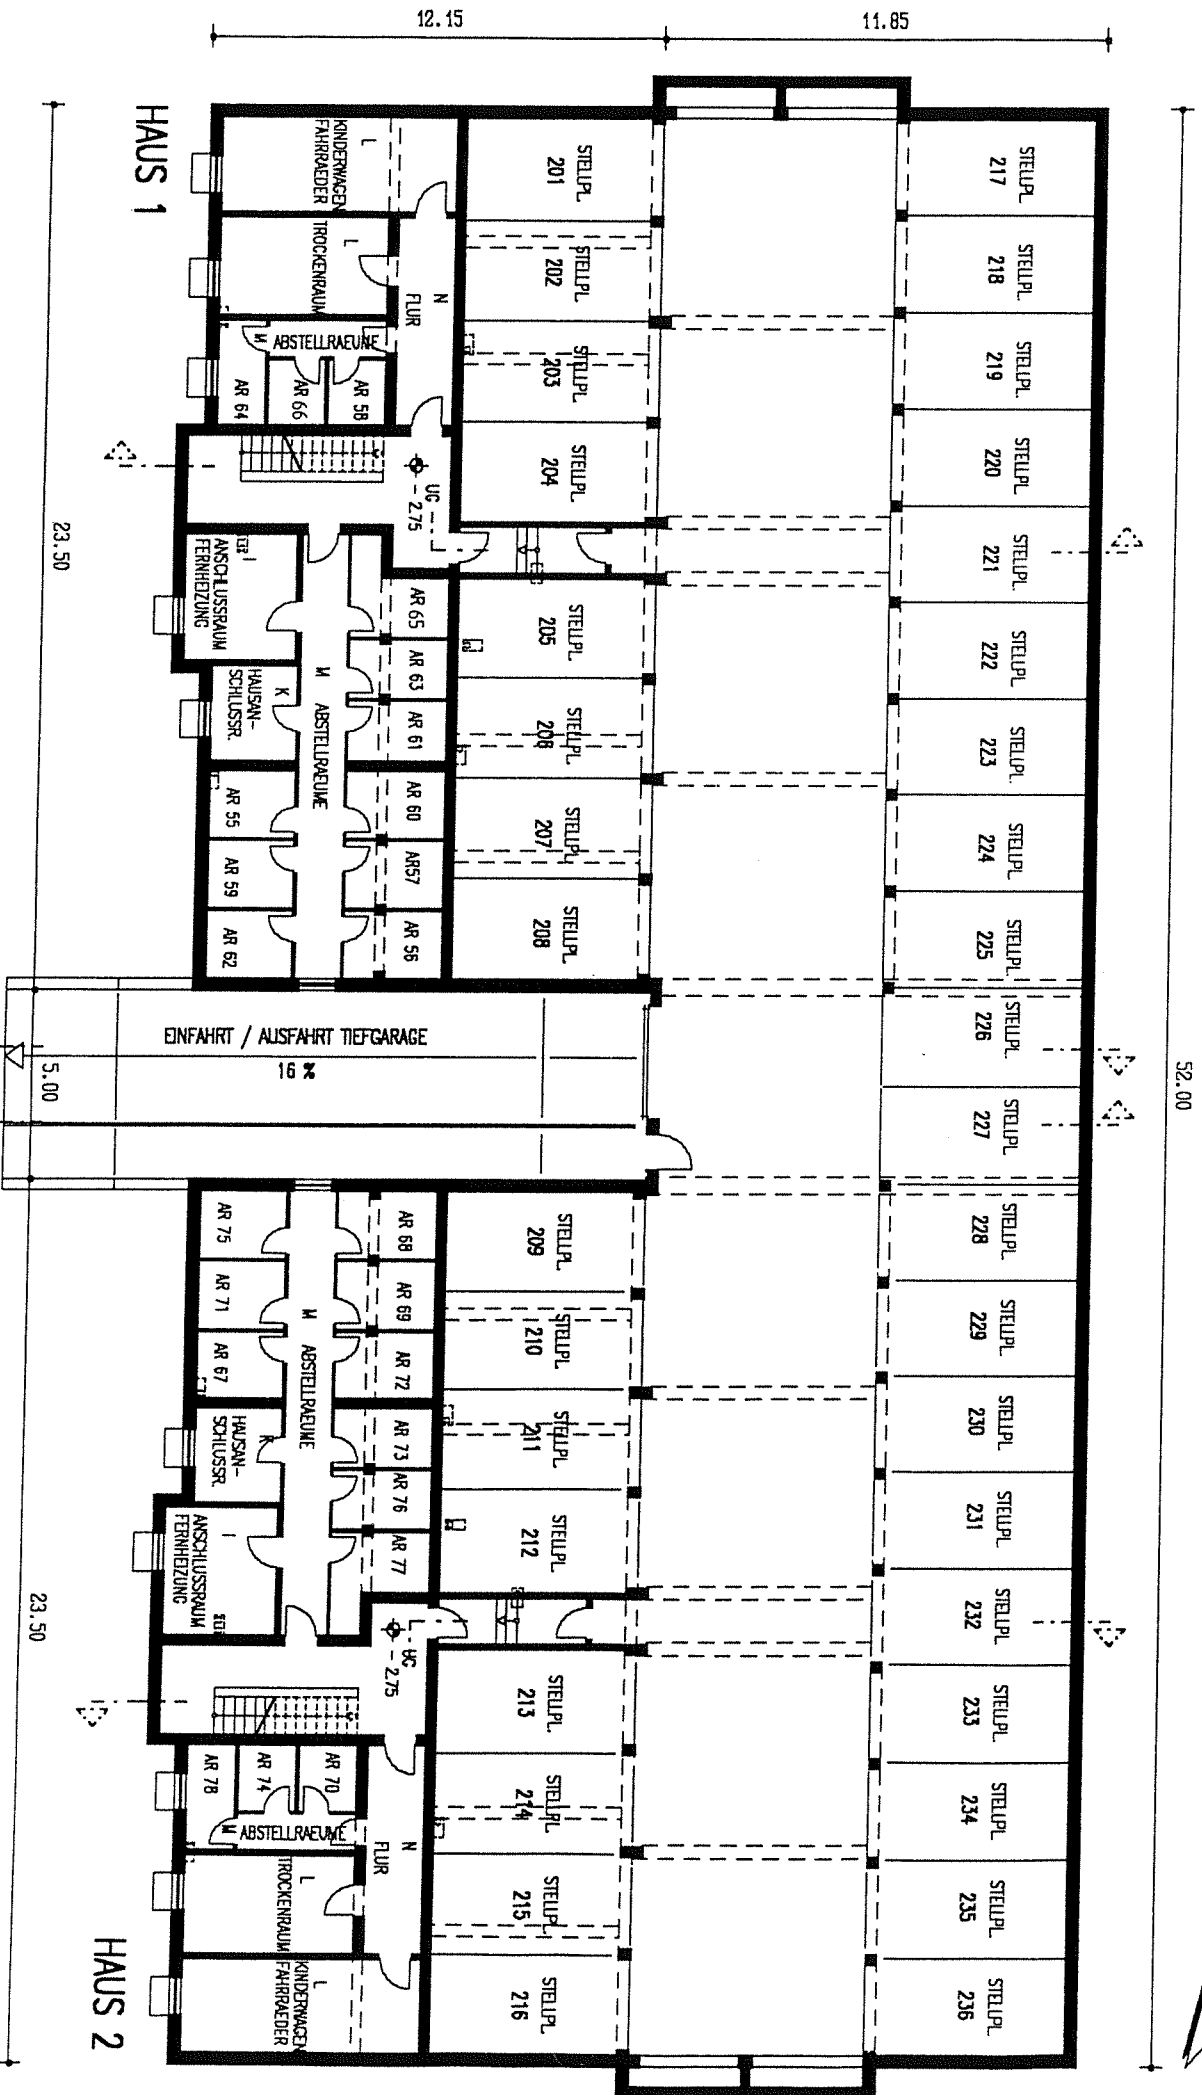

HAUS 1

HAUS 2

23.50

5.00

23.50

12.15

11.85

UNTERGESCHOSS M. 1:200