


4.31 10 2.00 15 2.00 10 2.80 10 4.39
15.95

Abendstraße

2 m

5.38
10
1.15
1.25
2.10
1.15
3.27
1.15
2.85
28.155
1.60
26
2.07
2.6
3.80
1.25
4.6

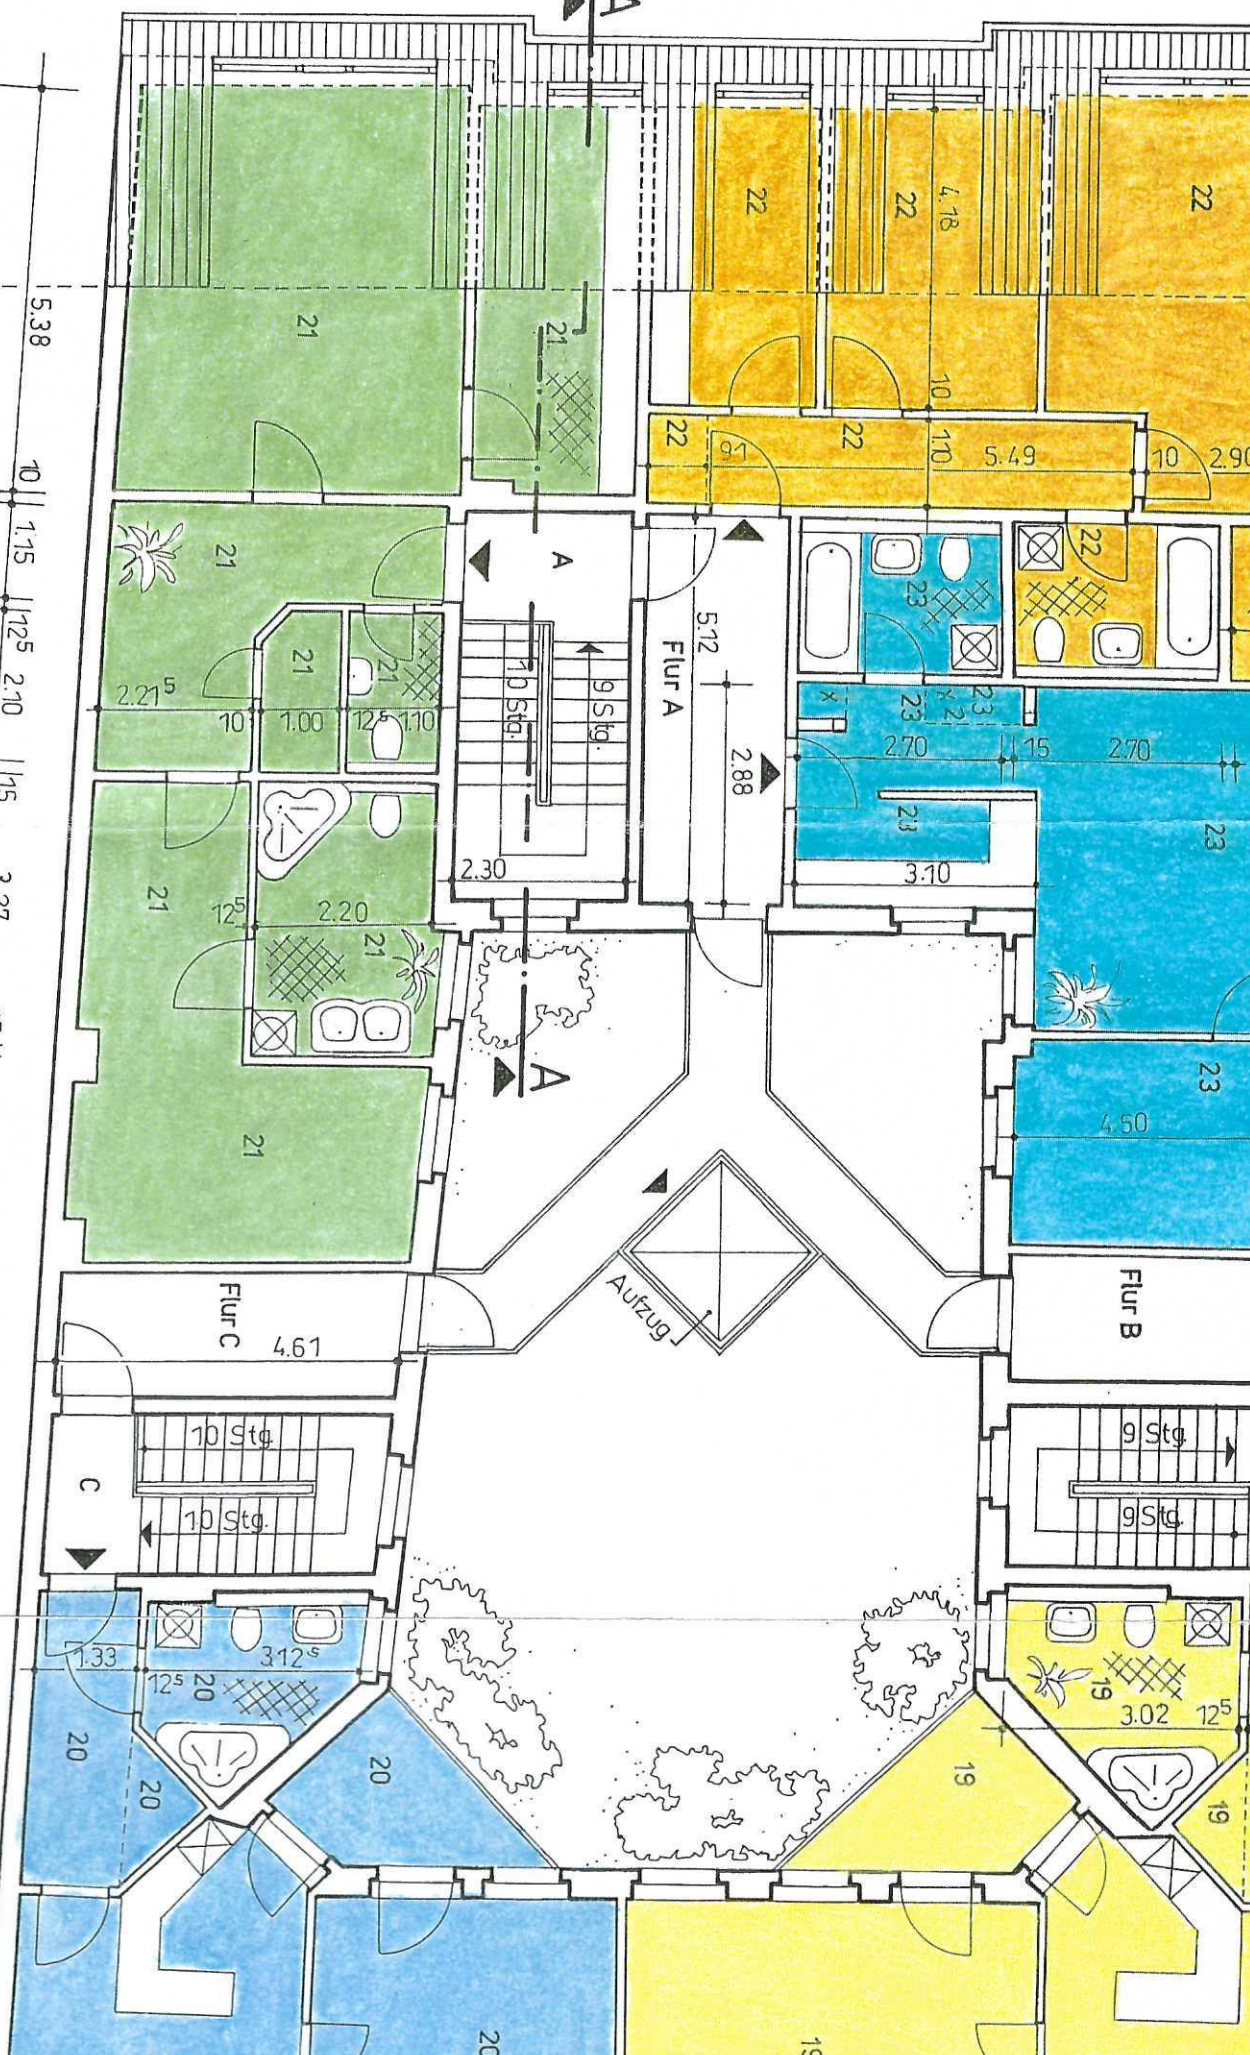

BPB
BERATUNG
PLANUNG
BAUVERLEBUNG
P