


30	2.00	115	3.34	115	2.715	24	2.40	24	2.715	115	3.34	115	2.00	24						
80	2.00	24	1.10	115	1.085	115	2.715	24	2.40	24	2.715	115	80	115	1.085	115	1.10	24	2.00	24
120	3.34	115	2.00	115	2.715	24	2.40	24	2.715	115	2.00	115	3.34	24						

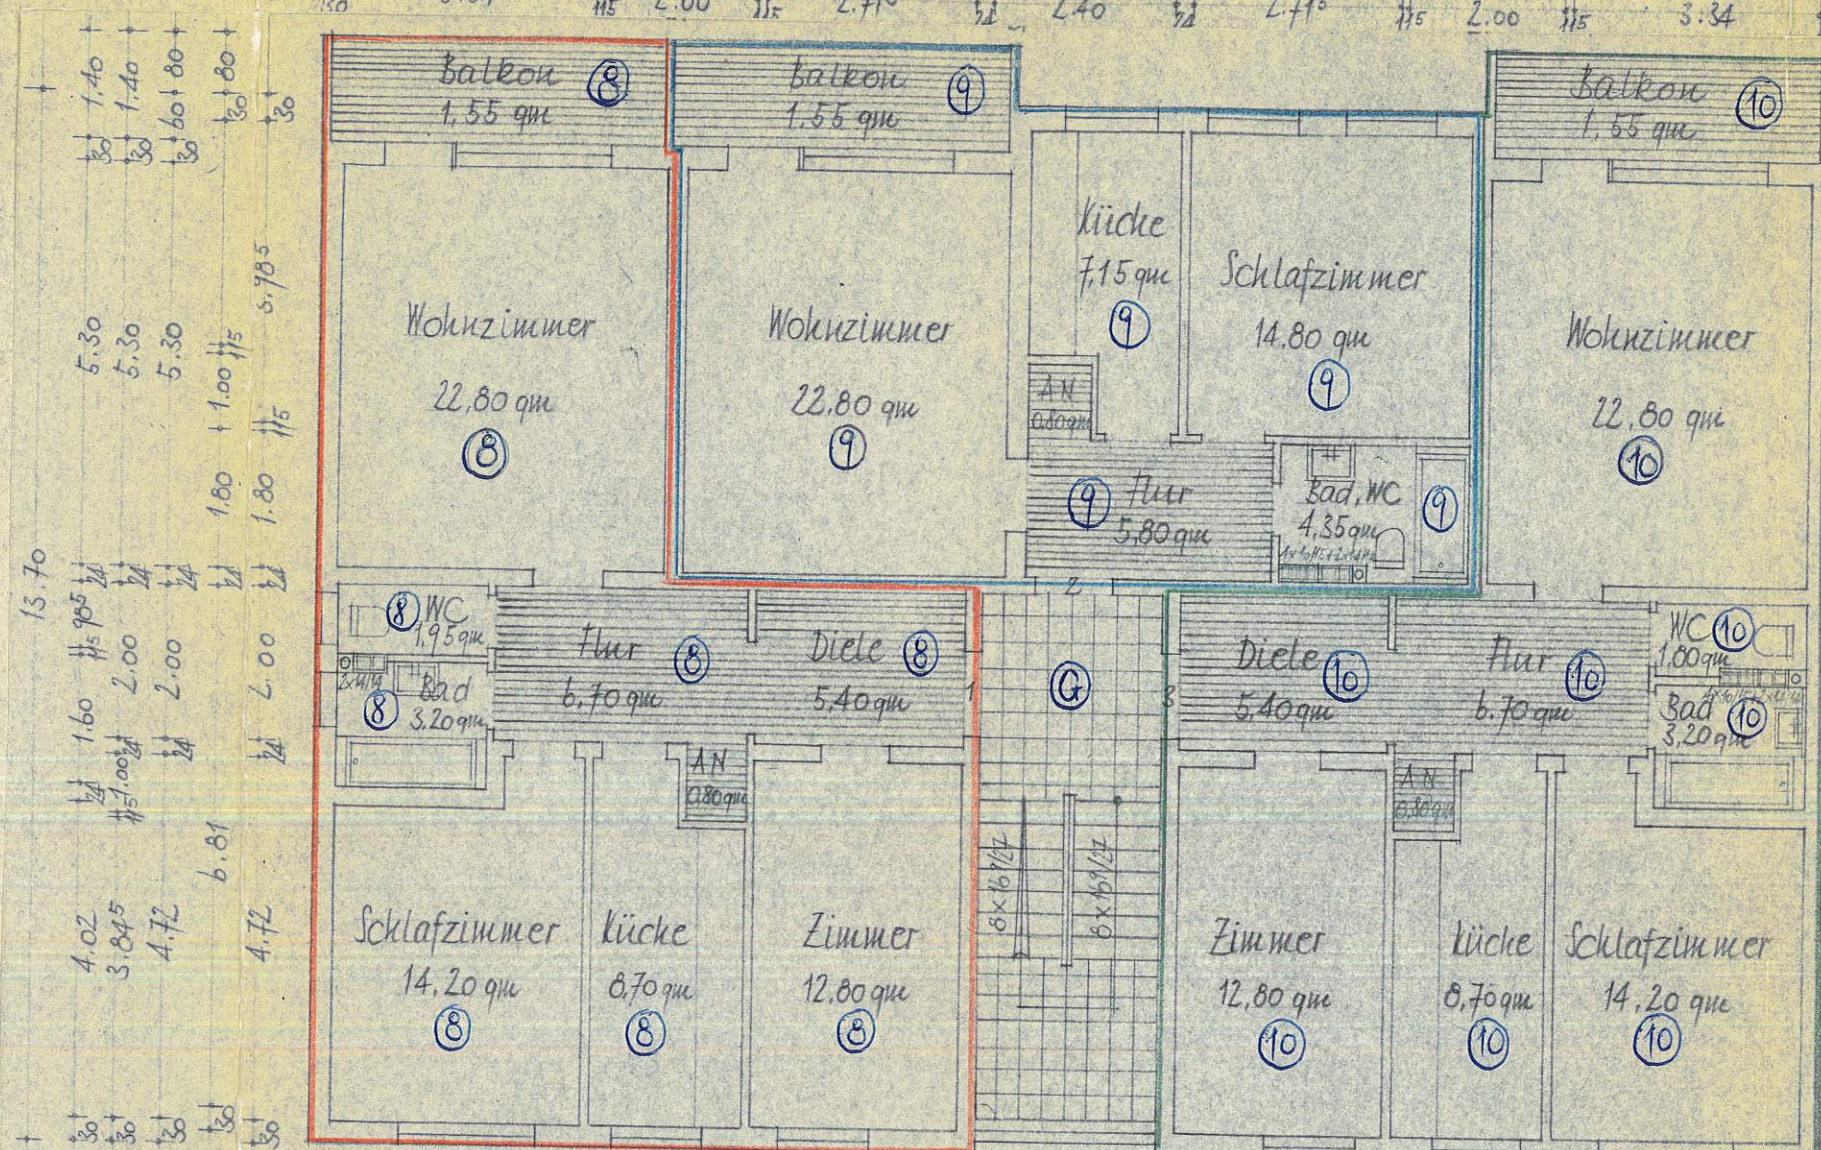

13.70
 5.30
 5.30
 5.30
 1.80
 1.80
 1.60
 2.00
 2.00
 2.00
 4.02
 3.845
 4.72
 4.72
 6.81
 4.72

2. Obergeschoss