

ERDGESCHOSS M. 1:100

Erdgeschoß

3 1/2 - Zimmer - Wohnung


Wohnen	5.26 x 4.63 ⁵	=	24.38 m ²
Schlafen	3.88 ⁵ x 4.01	=	15.58 m ²
Küche	2.40 x 3.38 ⁵	=	8.13 m ²
Essen	3.11 x 3.38 ⁵	=	10.53 m ²
Kinder	4.01 x 2.70	=	10.83 m ²
Bad	2.01 x 1.76	=	3.54 m ²
WC	0.82 x 2.01	=	1.65 m ²
Vorplatz	2.70 x 1.88 ⁵	=	5.09 m ²
Besen	1.26 x 1.25	=	1.58 m ²
Balkon	3.88 ⁵ x 1.80	=	3.50 m ²
(Abstellen UG.)			<u>84.80 m²</u>
	- 3 % Putz	-	<u>2.54 m²</u>

** 82.26 m² 215/1.000stel

3 1/2 - Zimmer - Wohnung dto.

(Abstellen UG.)

** 82.26 m² 215/1.000stel

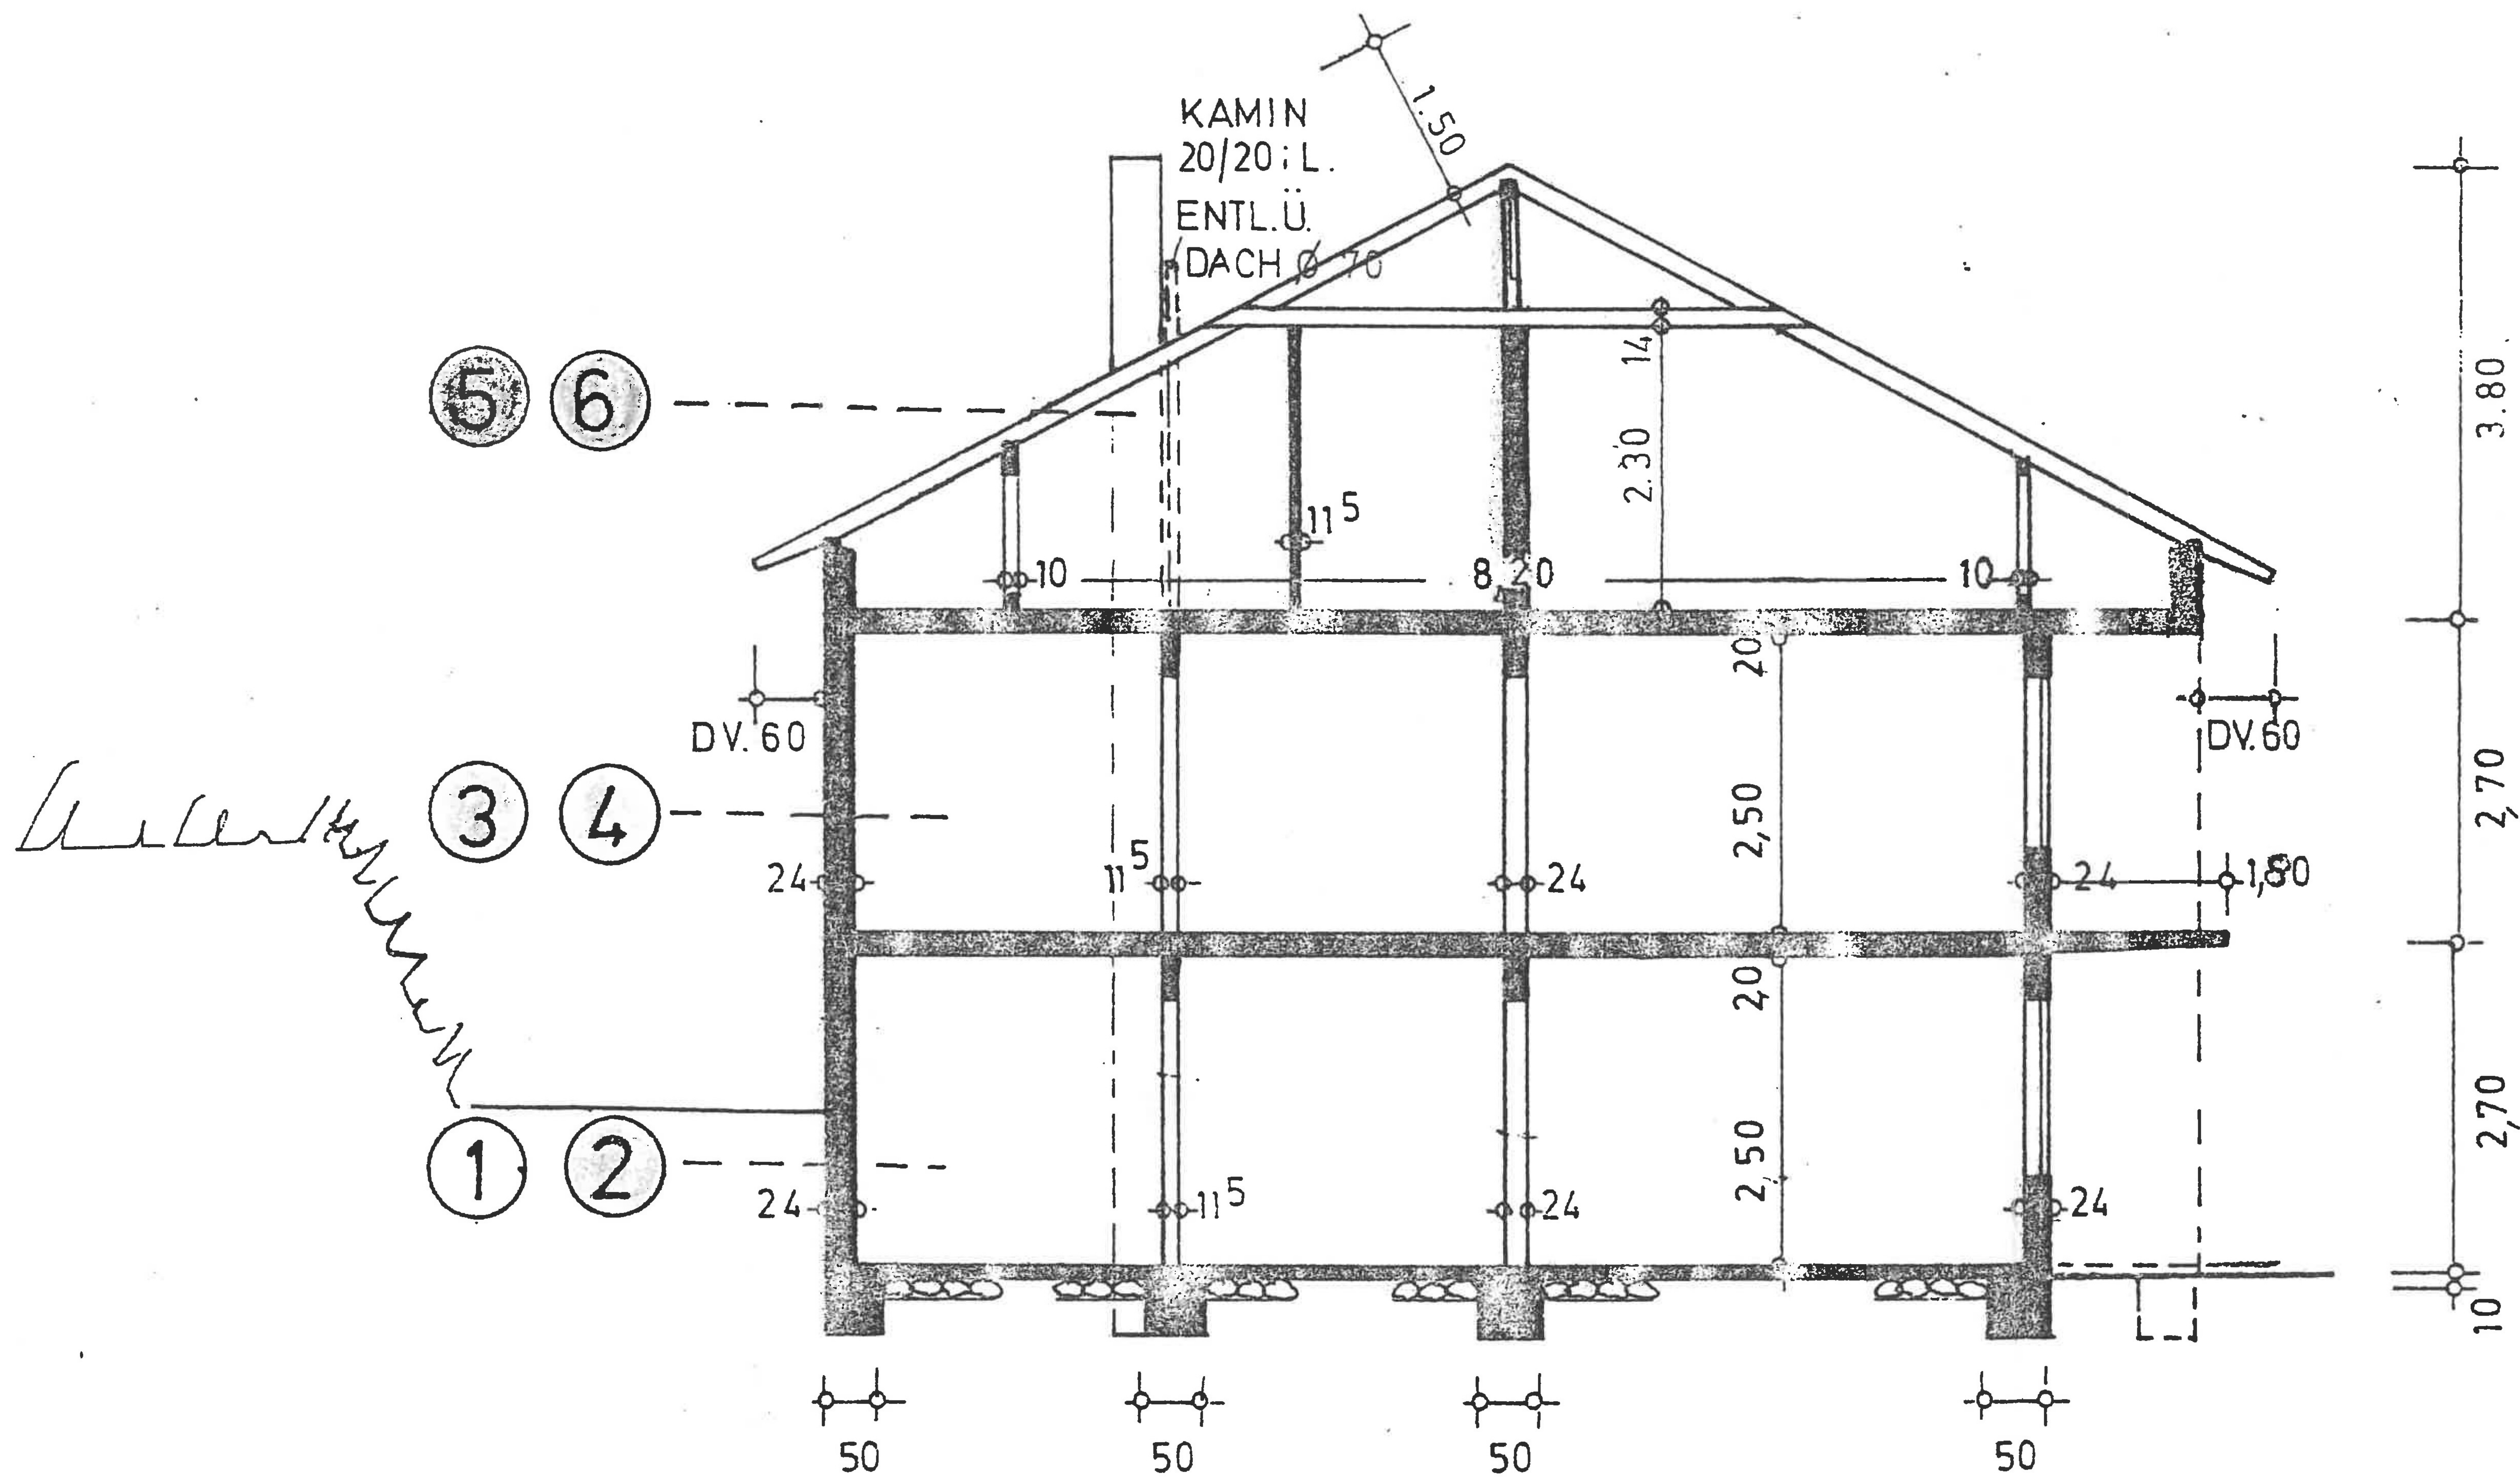

SCHNITT M. 1:100