
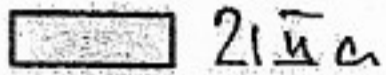
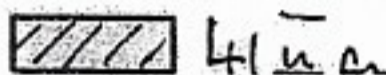
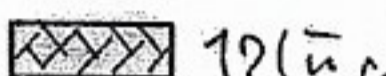


② Positionsplan Decke über OG M1:100

MAUERWERK:

-  21 \bar{u} a
-  41 \bar{u} a
-  121 \bar{u} a;
KS

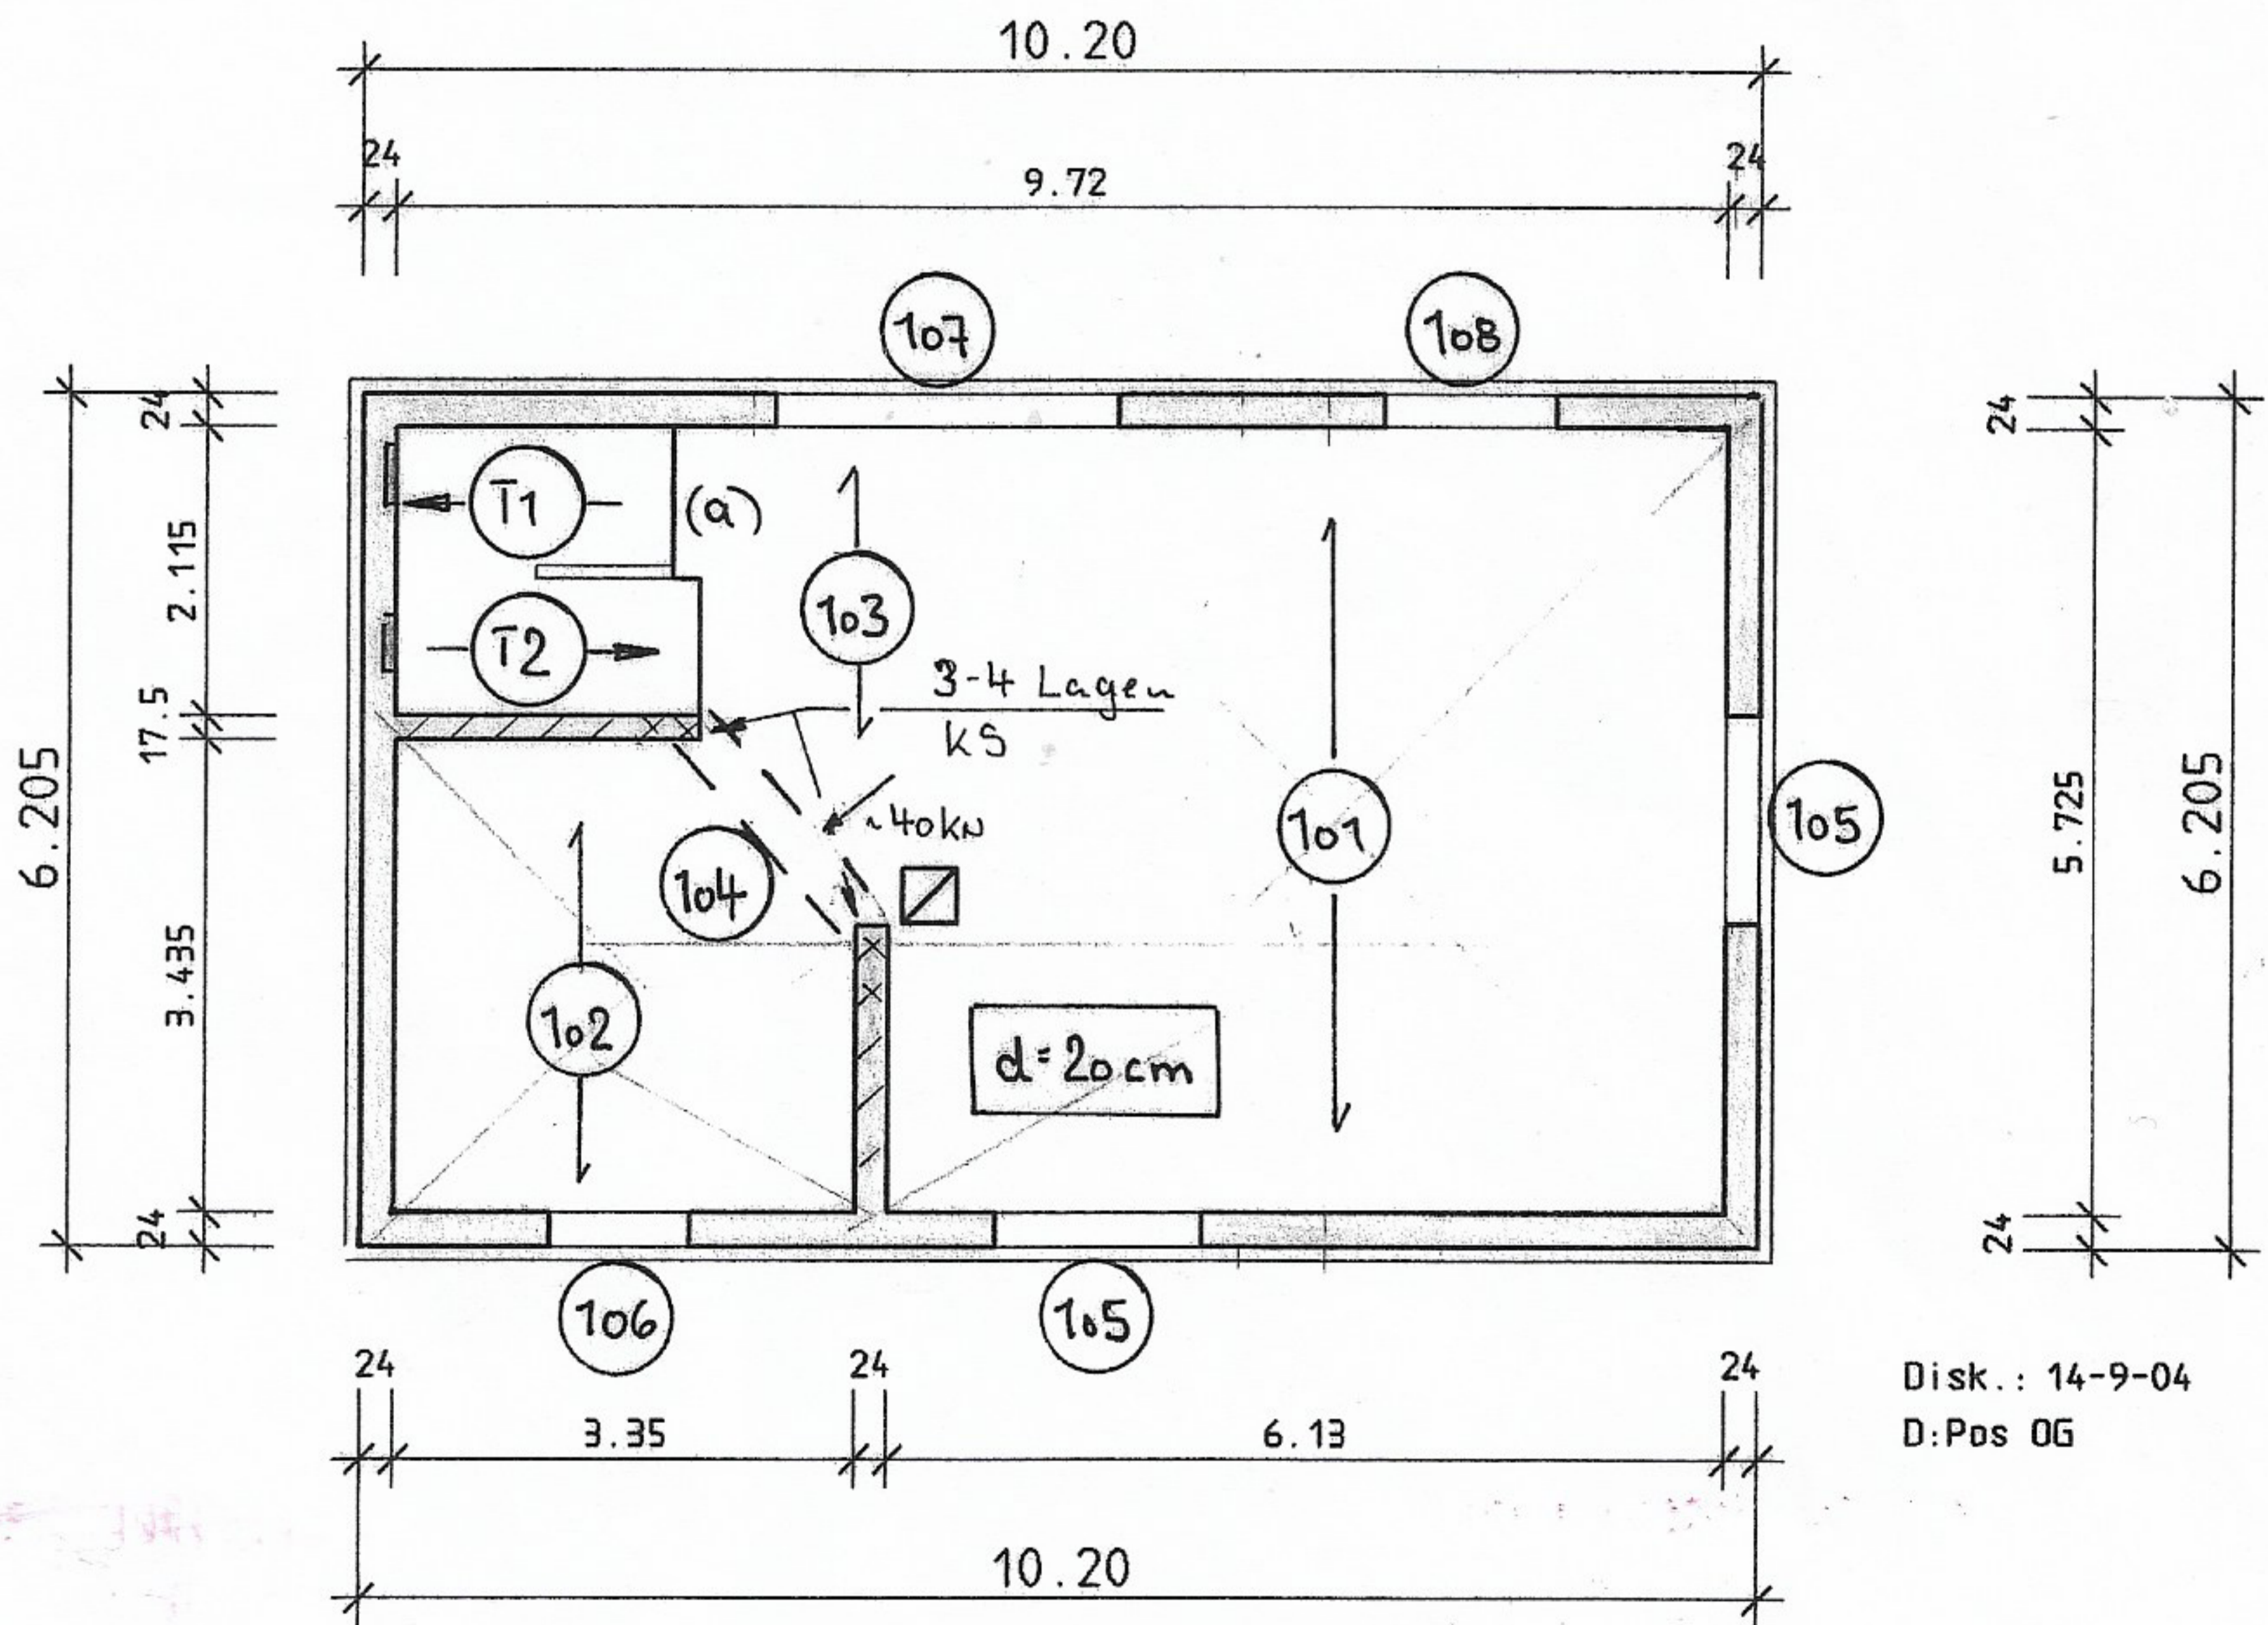

Disk.: 14-9-04
D:Pos OG