

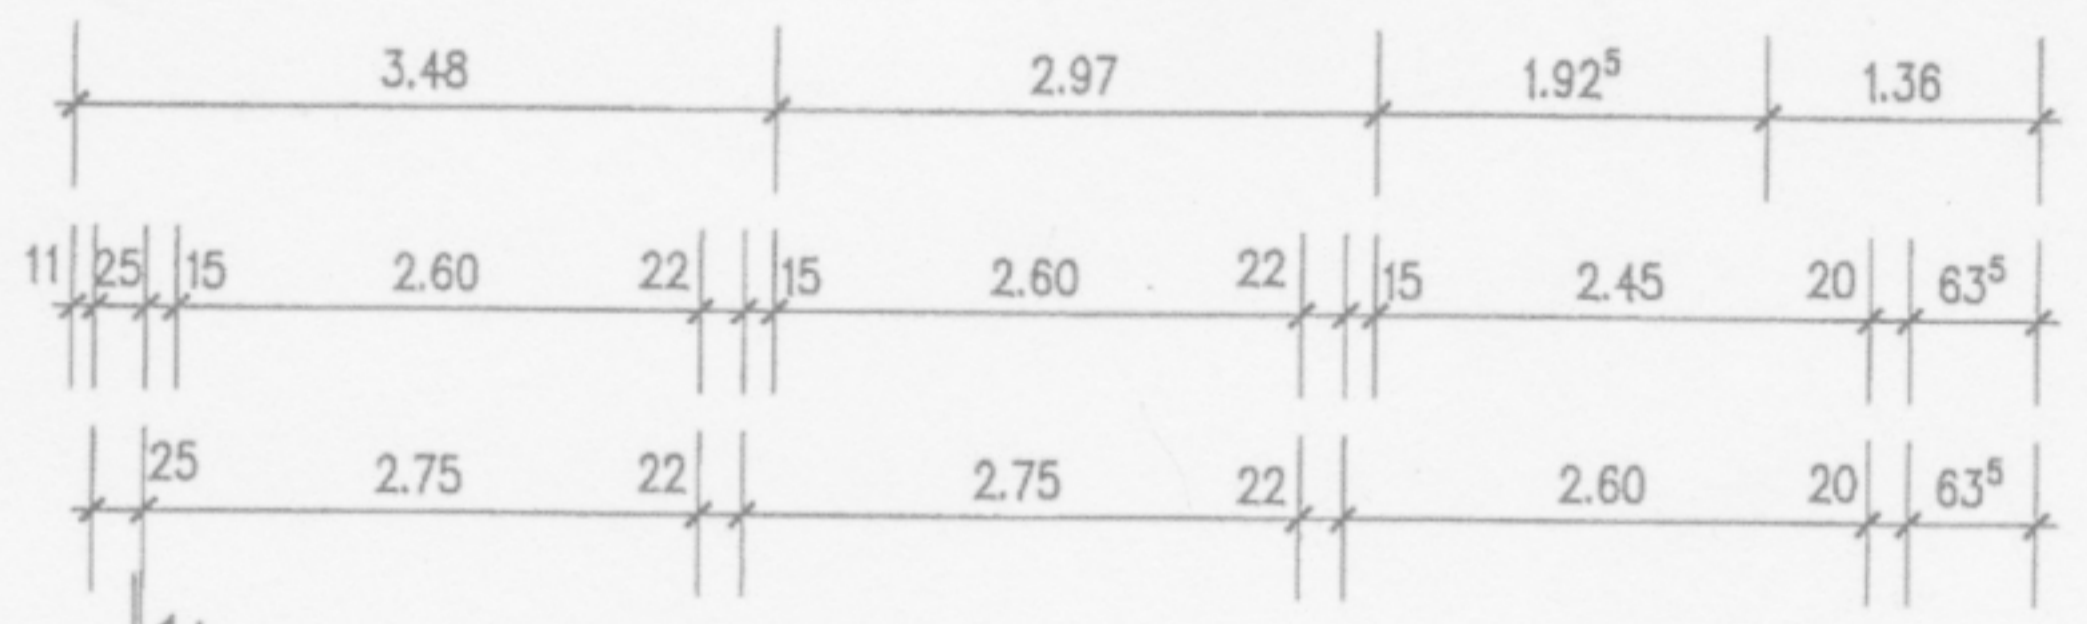
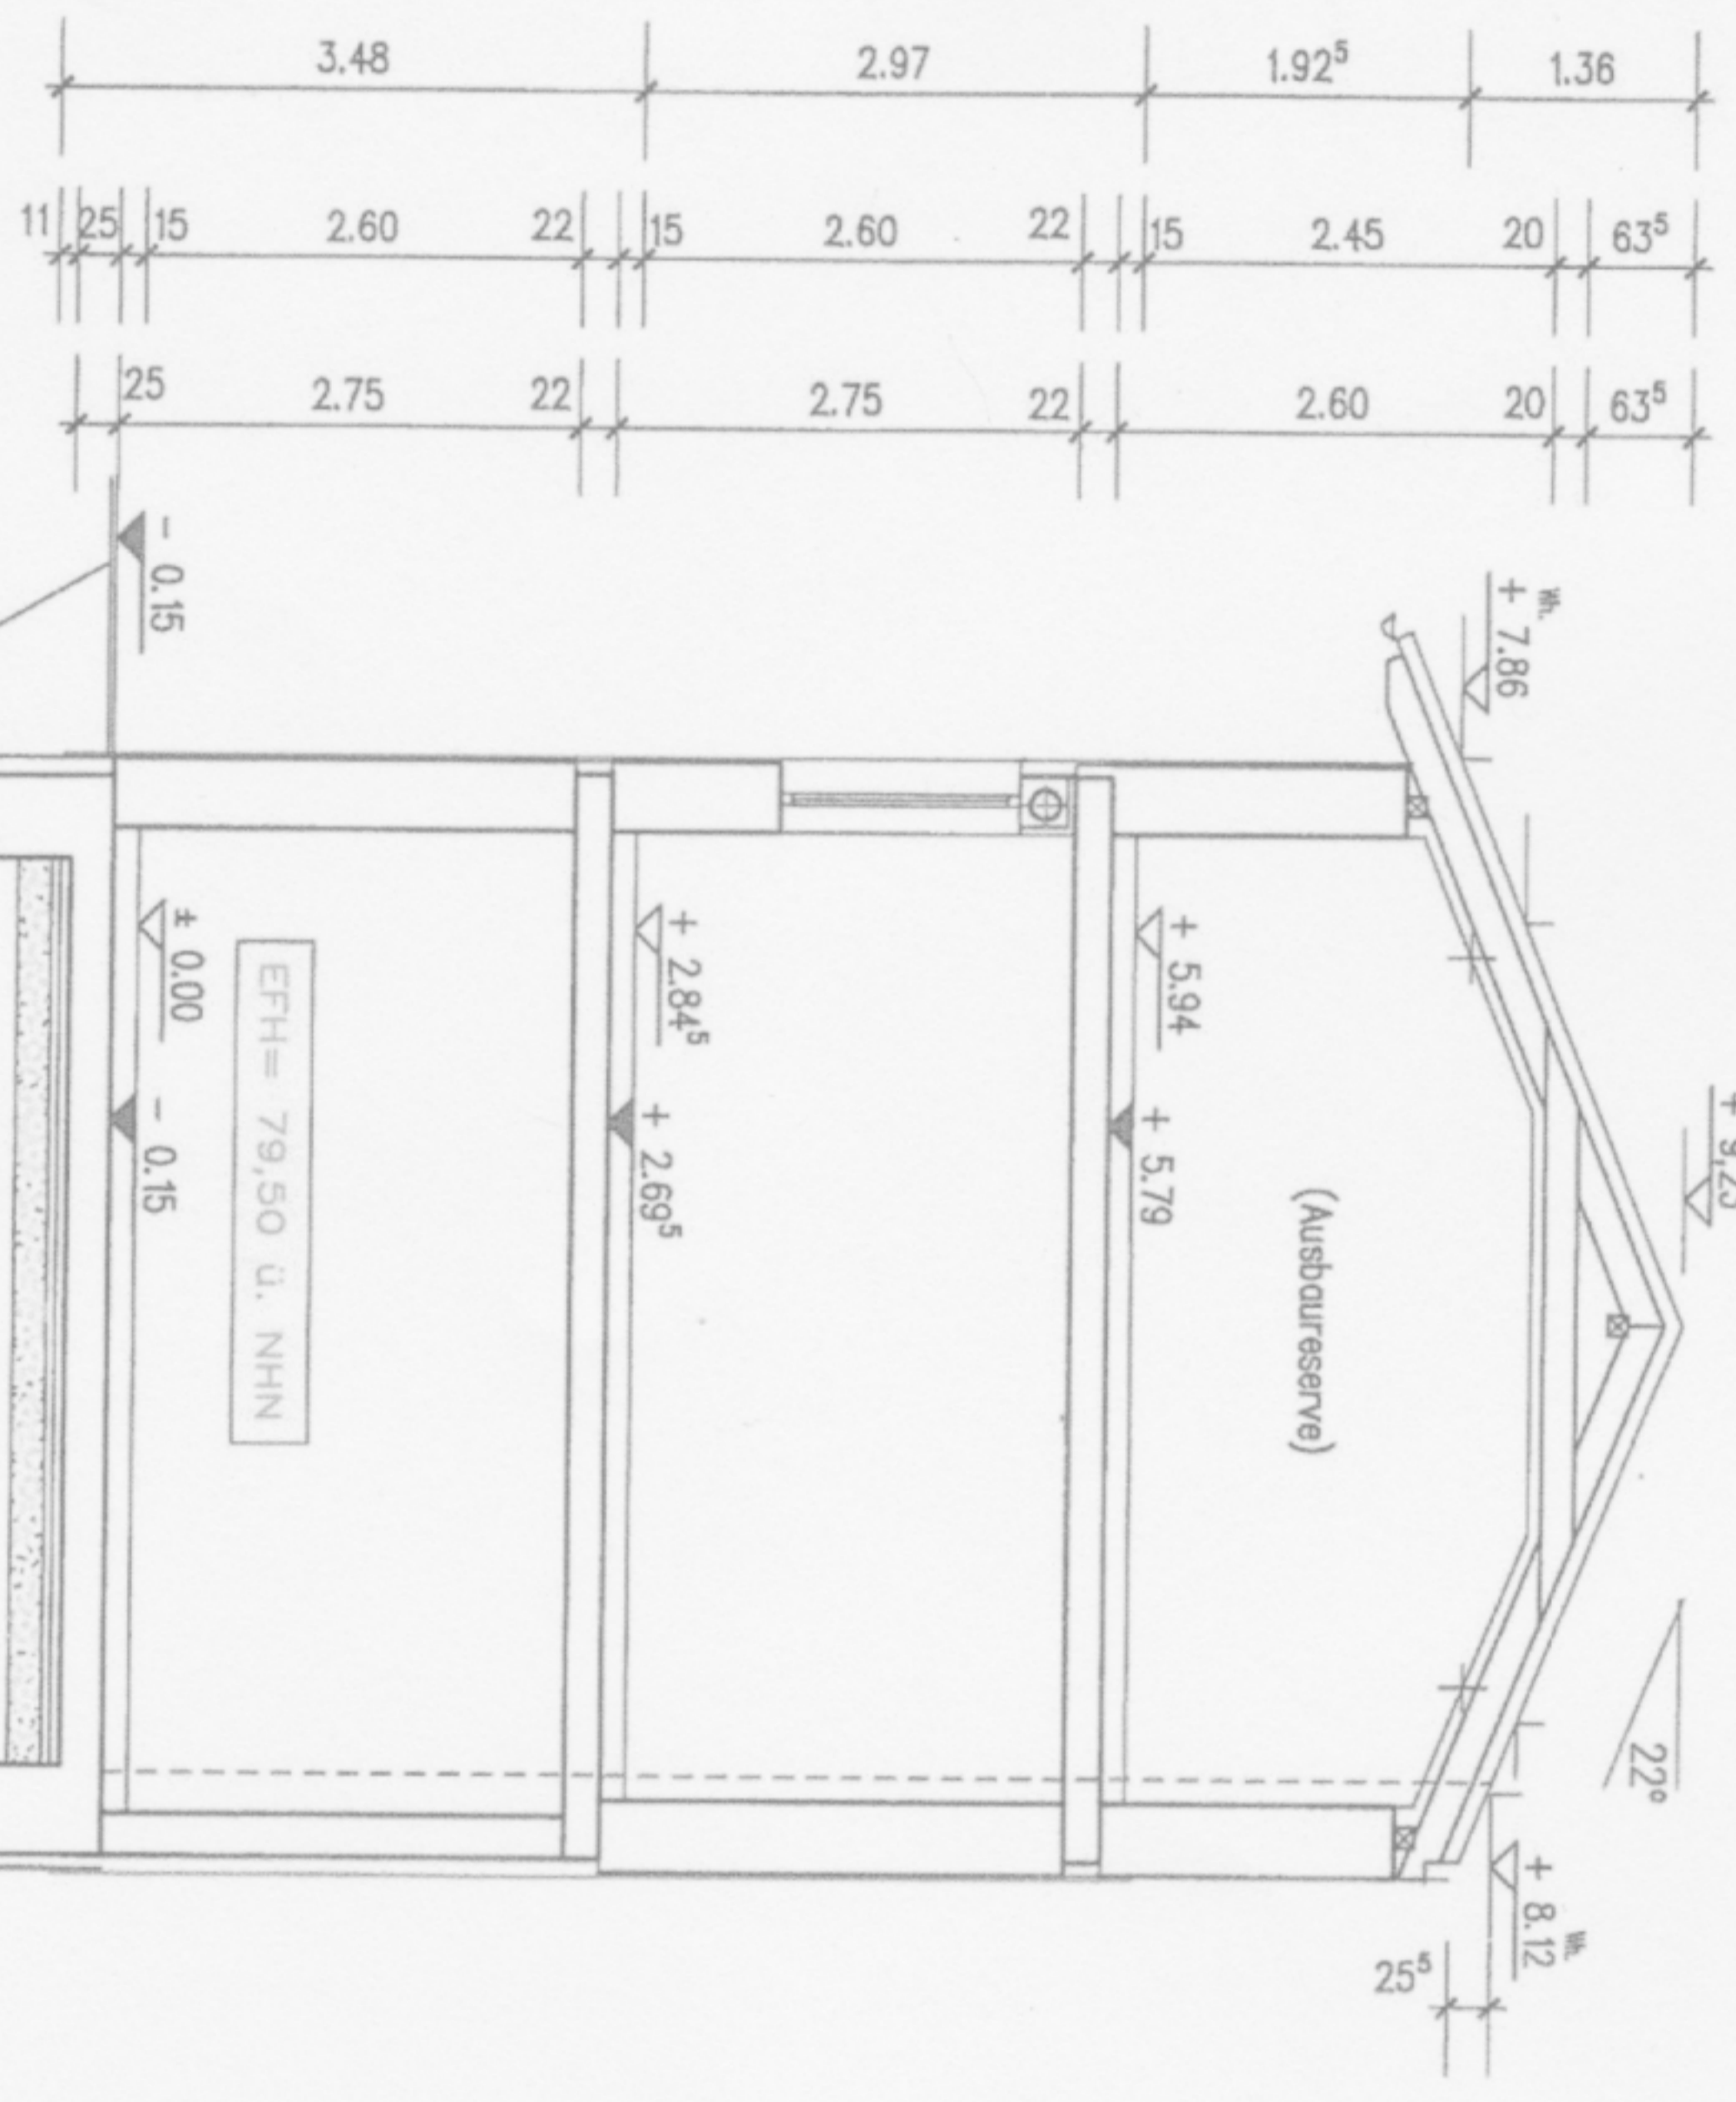


Handwritten mark

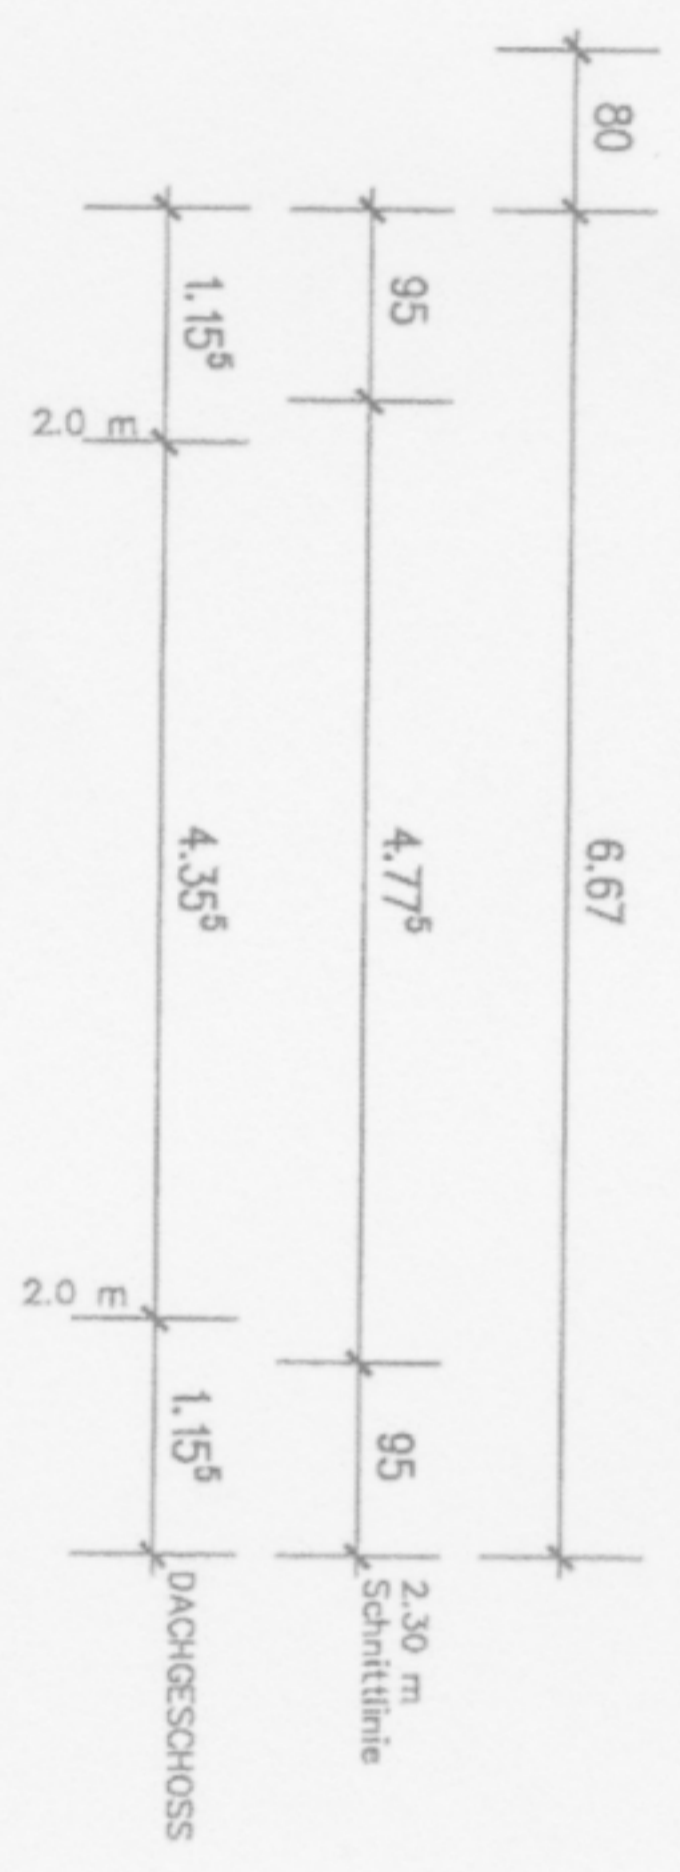

S C H N I T T A - A

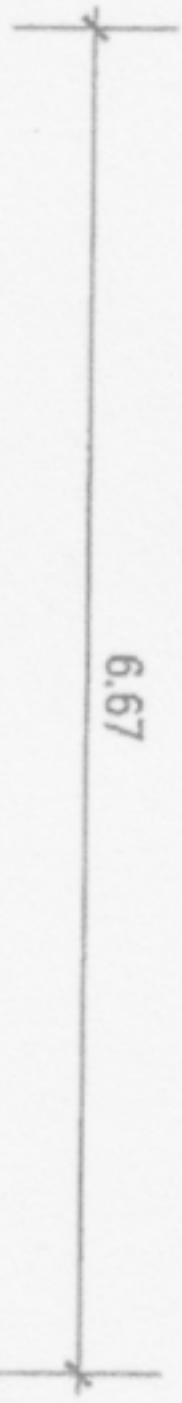

Bodenschicht
 Dämmung gem. ENTV d=25 cm
 Schutzschicht d=5 cm
 Bodenbelag d=3 cm
 Bodenplatte d=25 cm

Handwritten signature