




| | | | | | | | | | | |
|-------|-------|-----|------|--------|------|-----|------|-----|-------|----|
| 18.60 | | | | | | | | | | |
| 1.20 | 6.405 | | | 10.395 | | | 1.00 | | | |
| 24 | 3.15 | 115 | 3.86 | 24 | 2.00 | 115 | 2.25 | 115 | 5.675 | 24 |

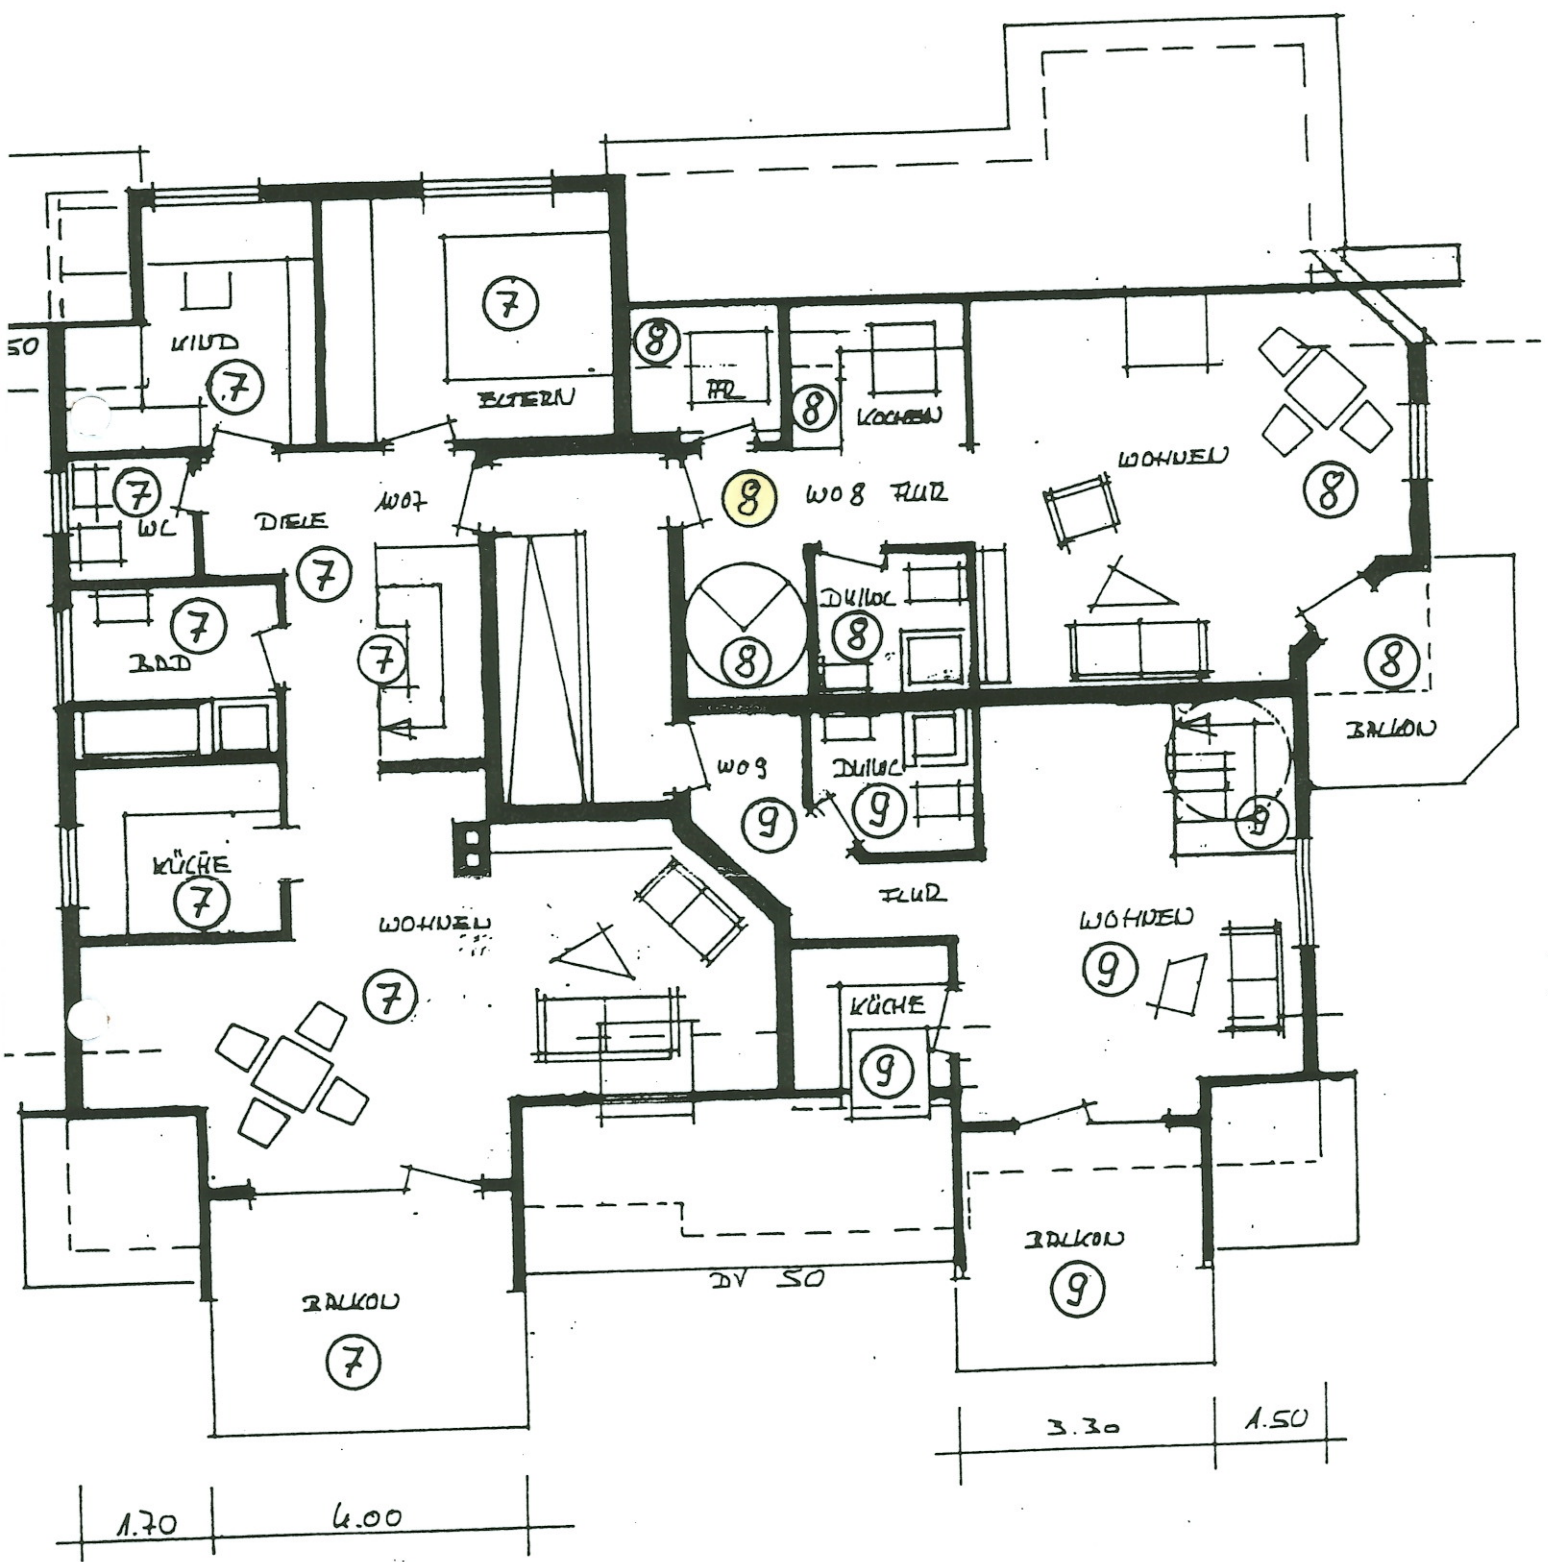

| | |
|------|------|
| 1.70 | 6.00 |
|------|------|

| | | | | | | | |
|--------|-------|------|------|-----|-------|------|-------|
| 24 | 9.225 | 24 | 2.01 | 115 | 4.385 | 24 | 1.545 |
| 1.50 | 4.80 | 6.15 | | | 3.30 | 1.50 | 1.545 |
| 16.455 | | | | | | | |

M.

18.00

24

5.385

24


2.26 24

2.00

24

6.35

24

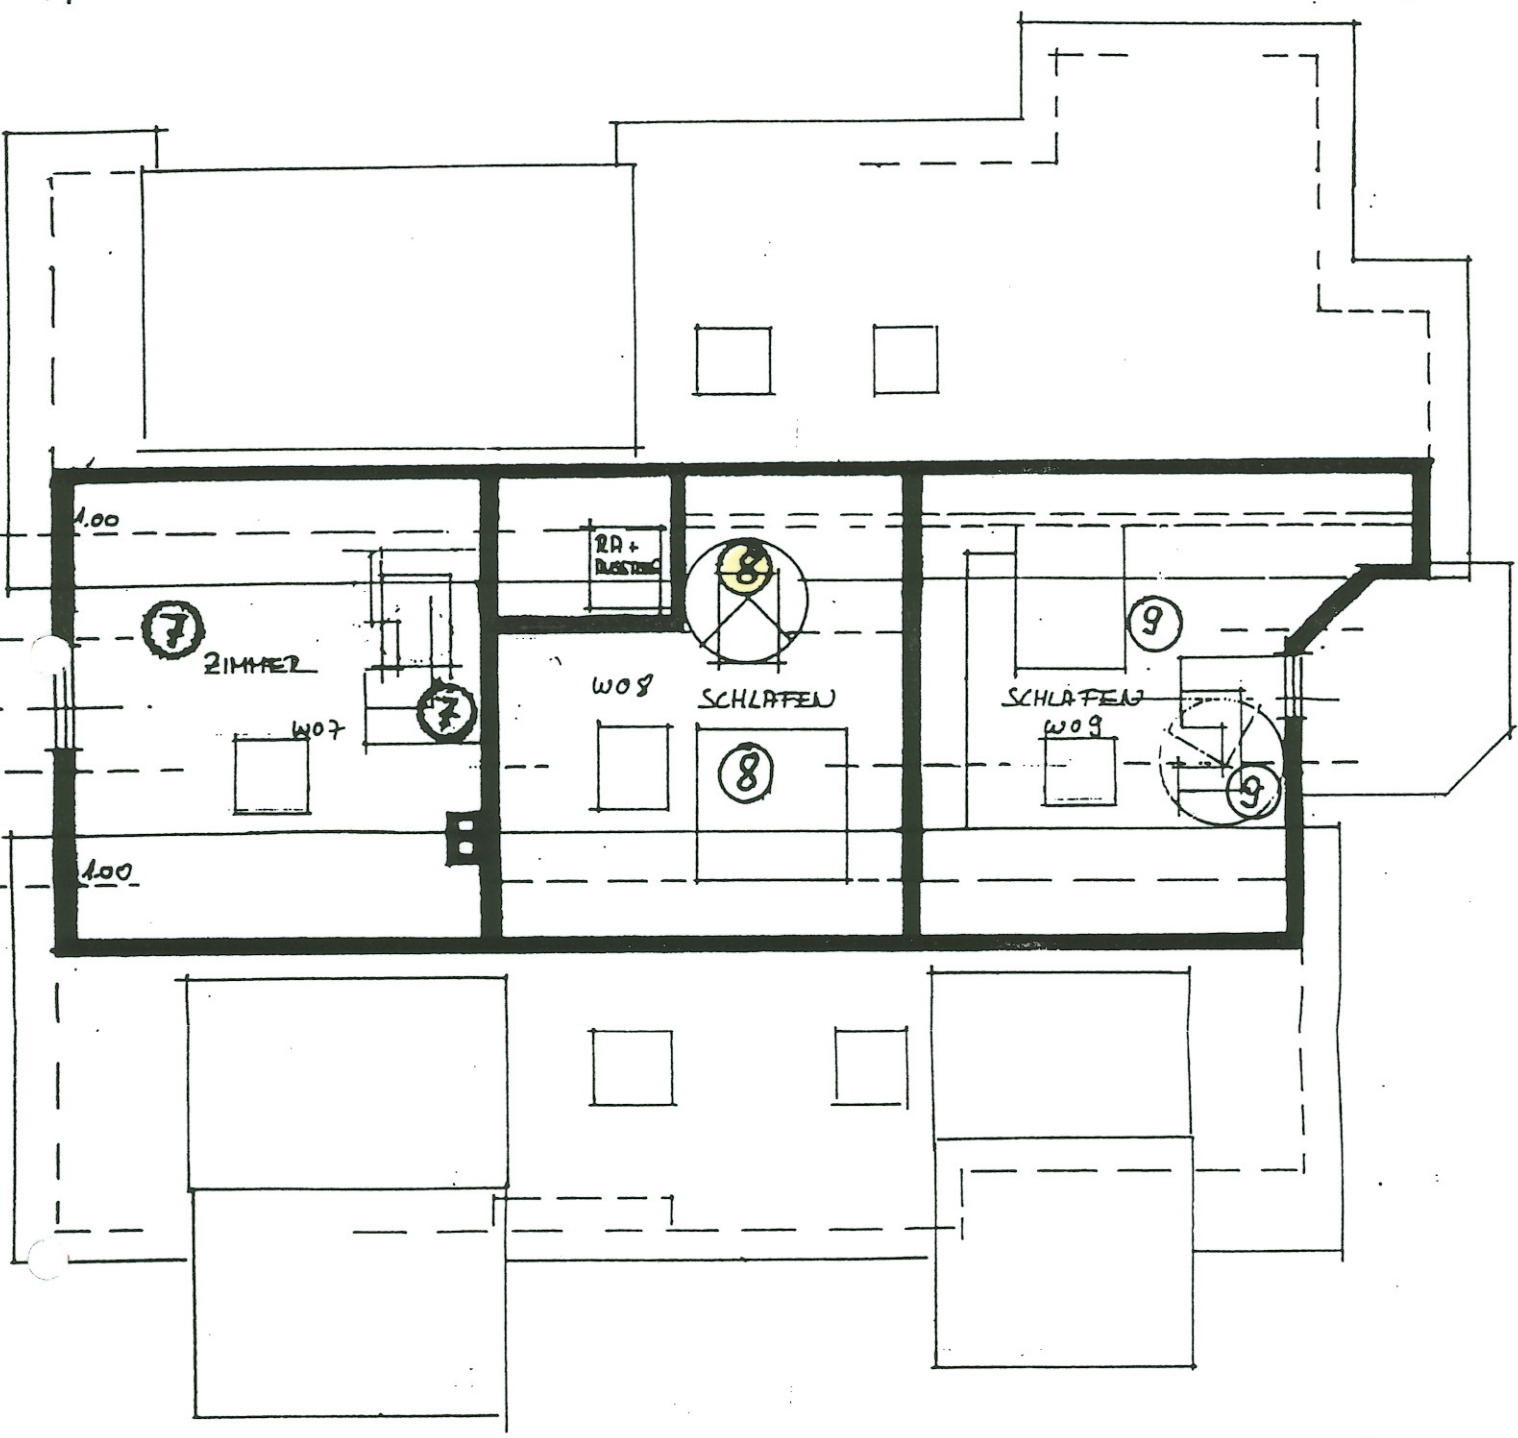

Aufteilungsplan

aufgrund Baugesuch vom 05.02.99/08.1
und Nachträge vom 06.10.99 und 22.11.99
des Architekten Dieter Meyer

Aufteilungsplan
gem. § 3 Abs. 2
71691 Freiberg

Bürgerinn
-Ordnung
[Signature]