


SCHUL...  
37,69

OG

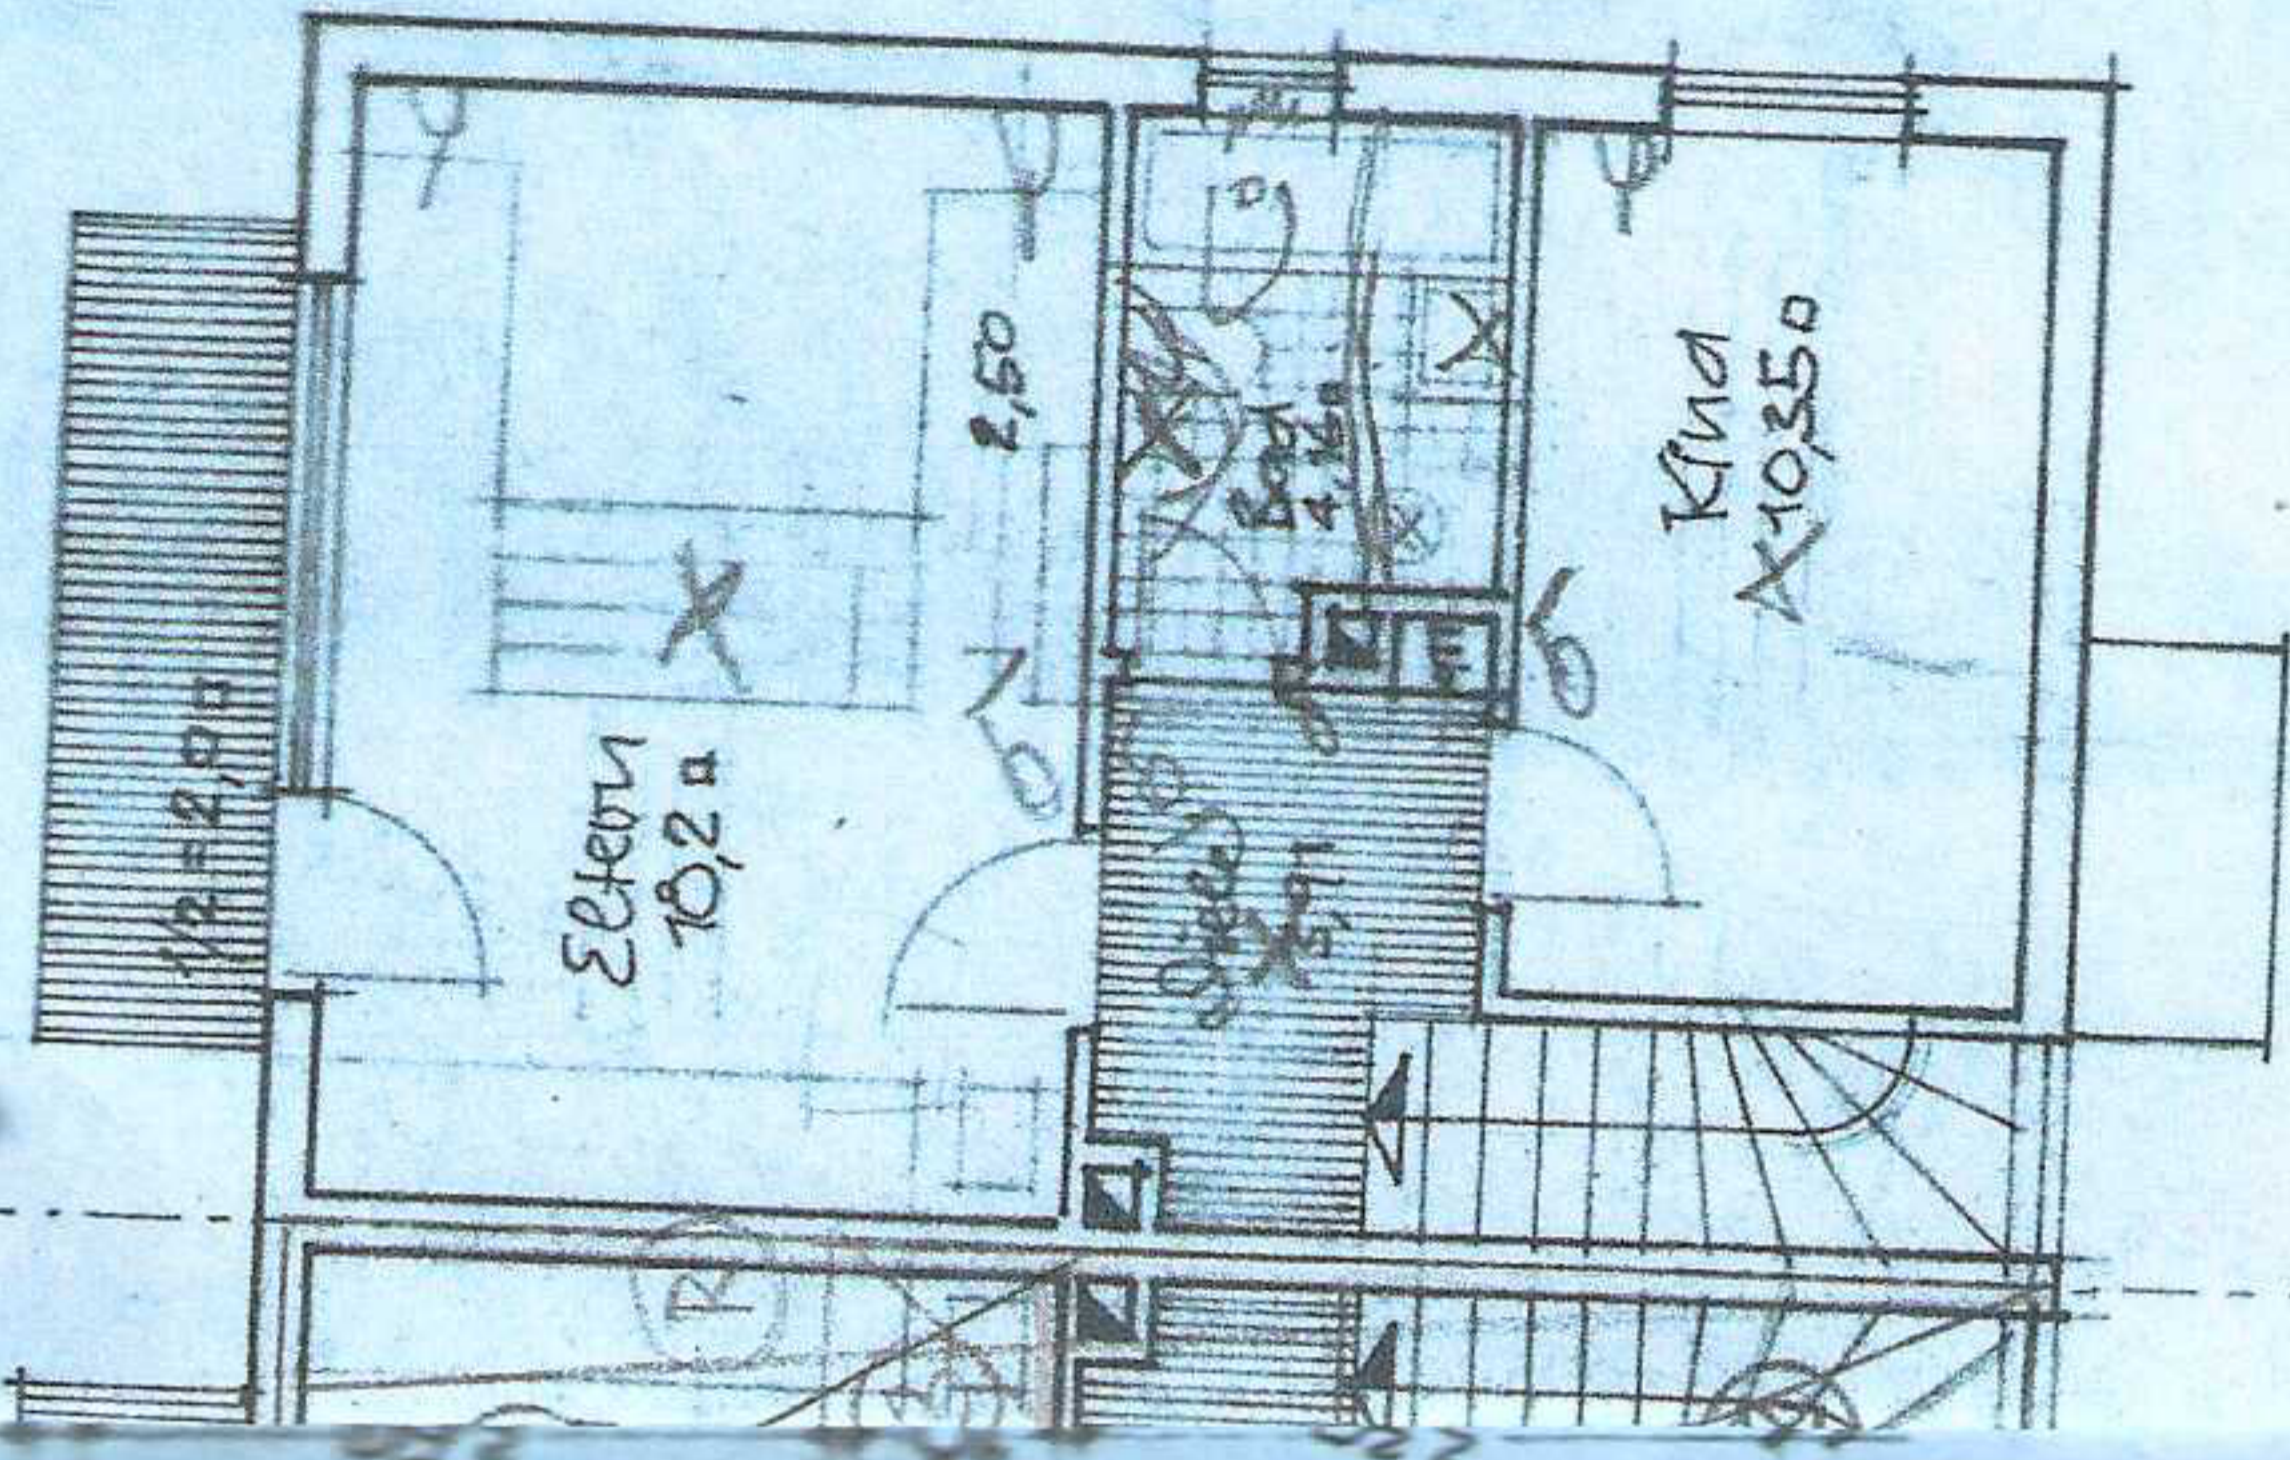

3,06  
11,30  
4,70  
5,65

SIEDLUNGS- U. WOHNUNGSBAU GMBH 51  
BAUBÜRO · MÜNCHEN 25, FORSTENRIEDER STR. 22.


PROJEKT:

I/II/18

ENTWURF; AUSFÜHRUNG; DETAIL

FW | FW


EG

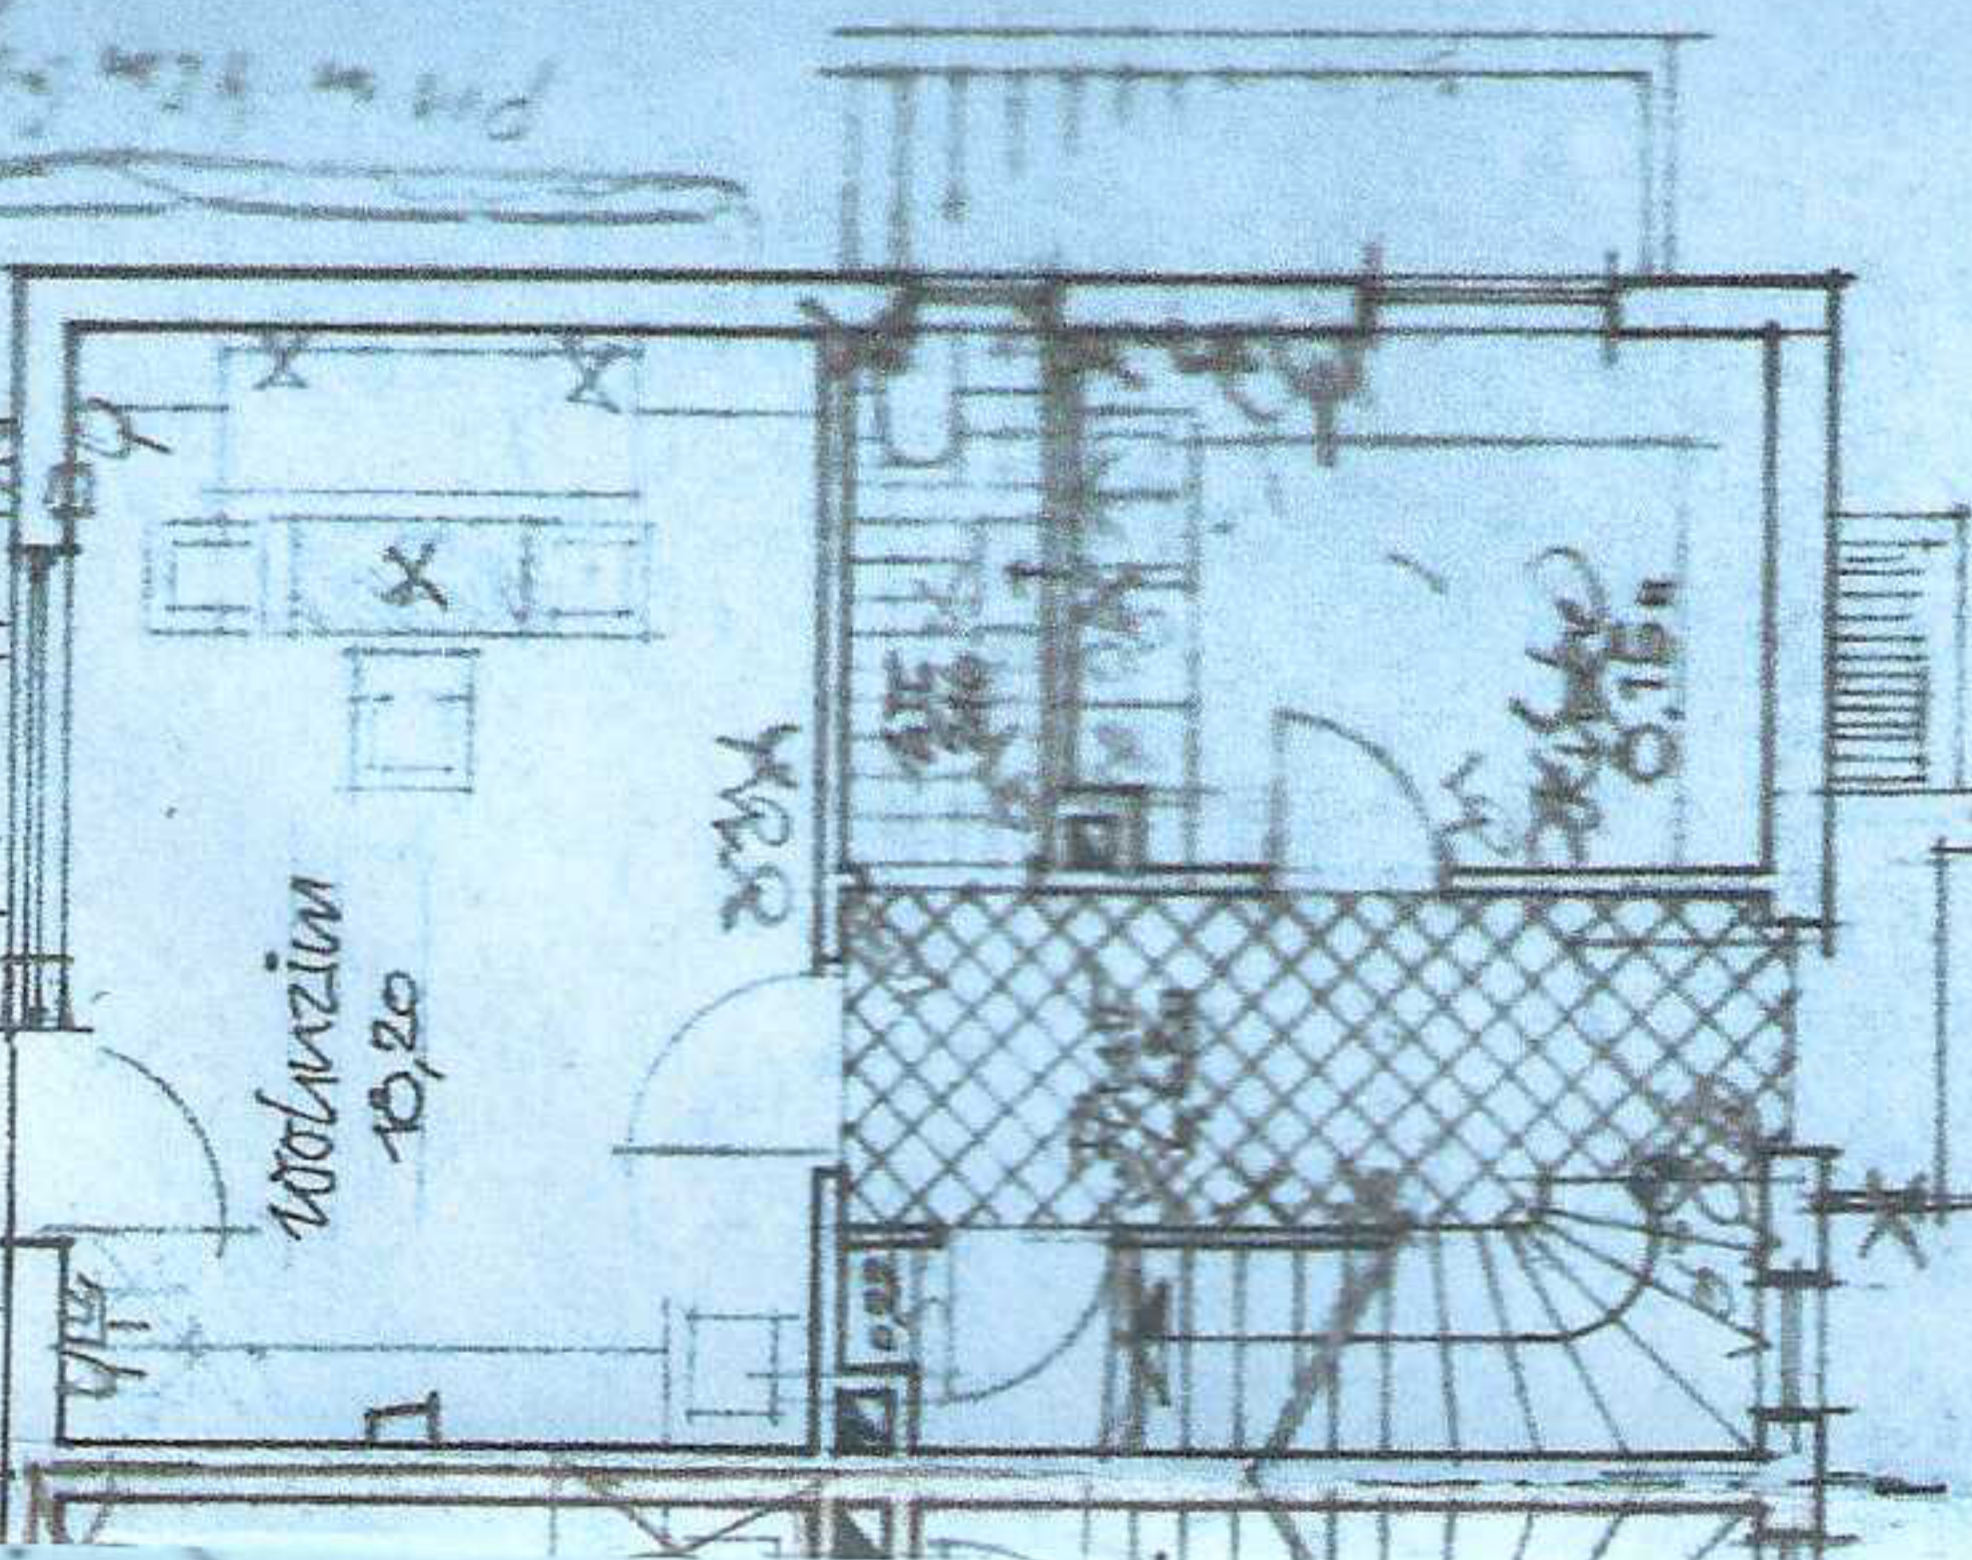

3,06  
11,30  
4,70  
5,65

Bauzeichnung

KG

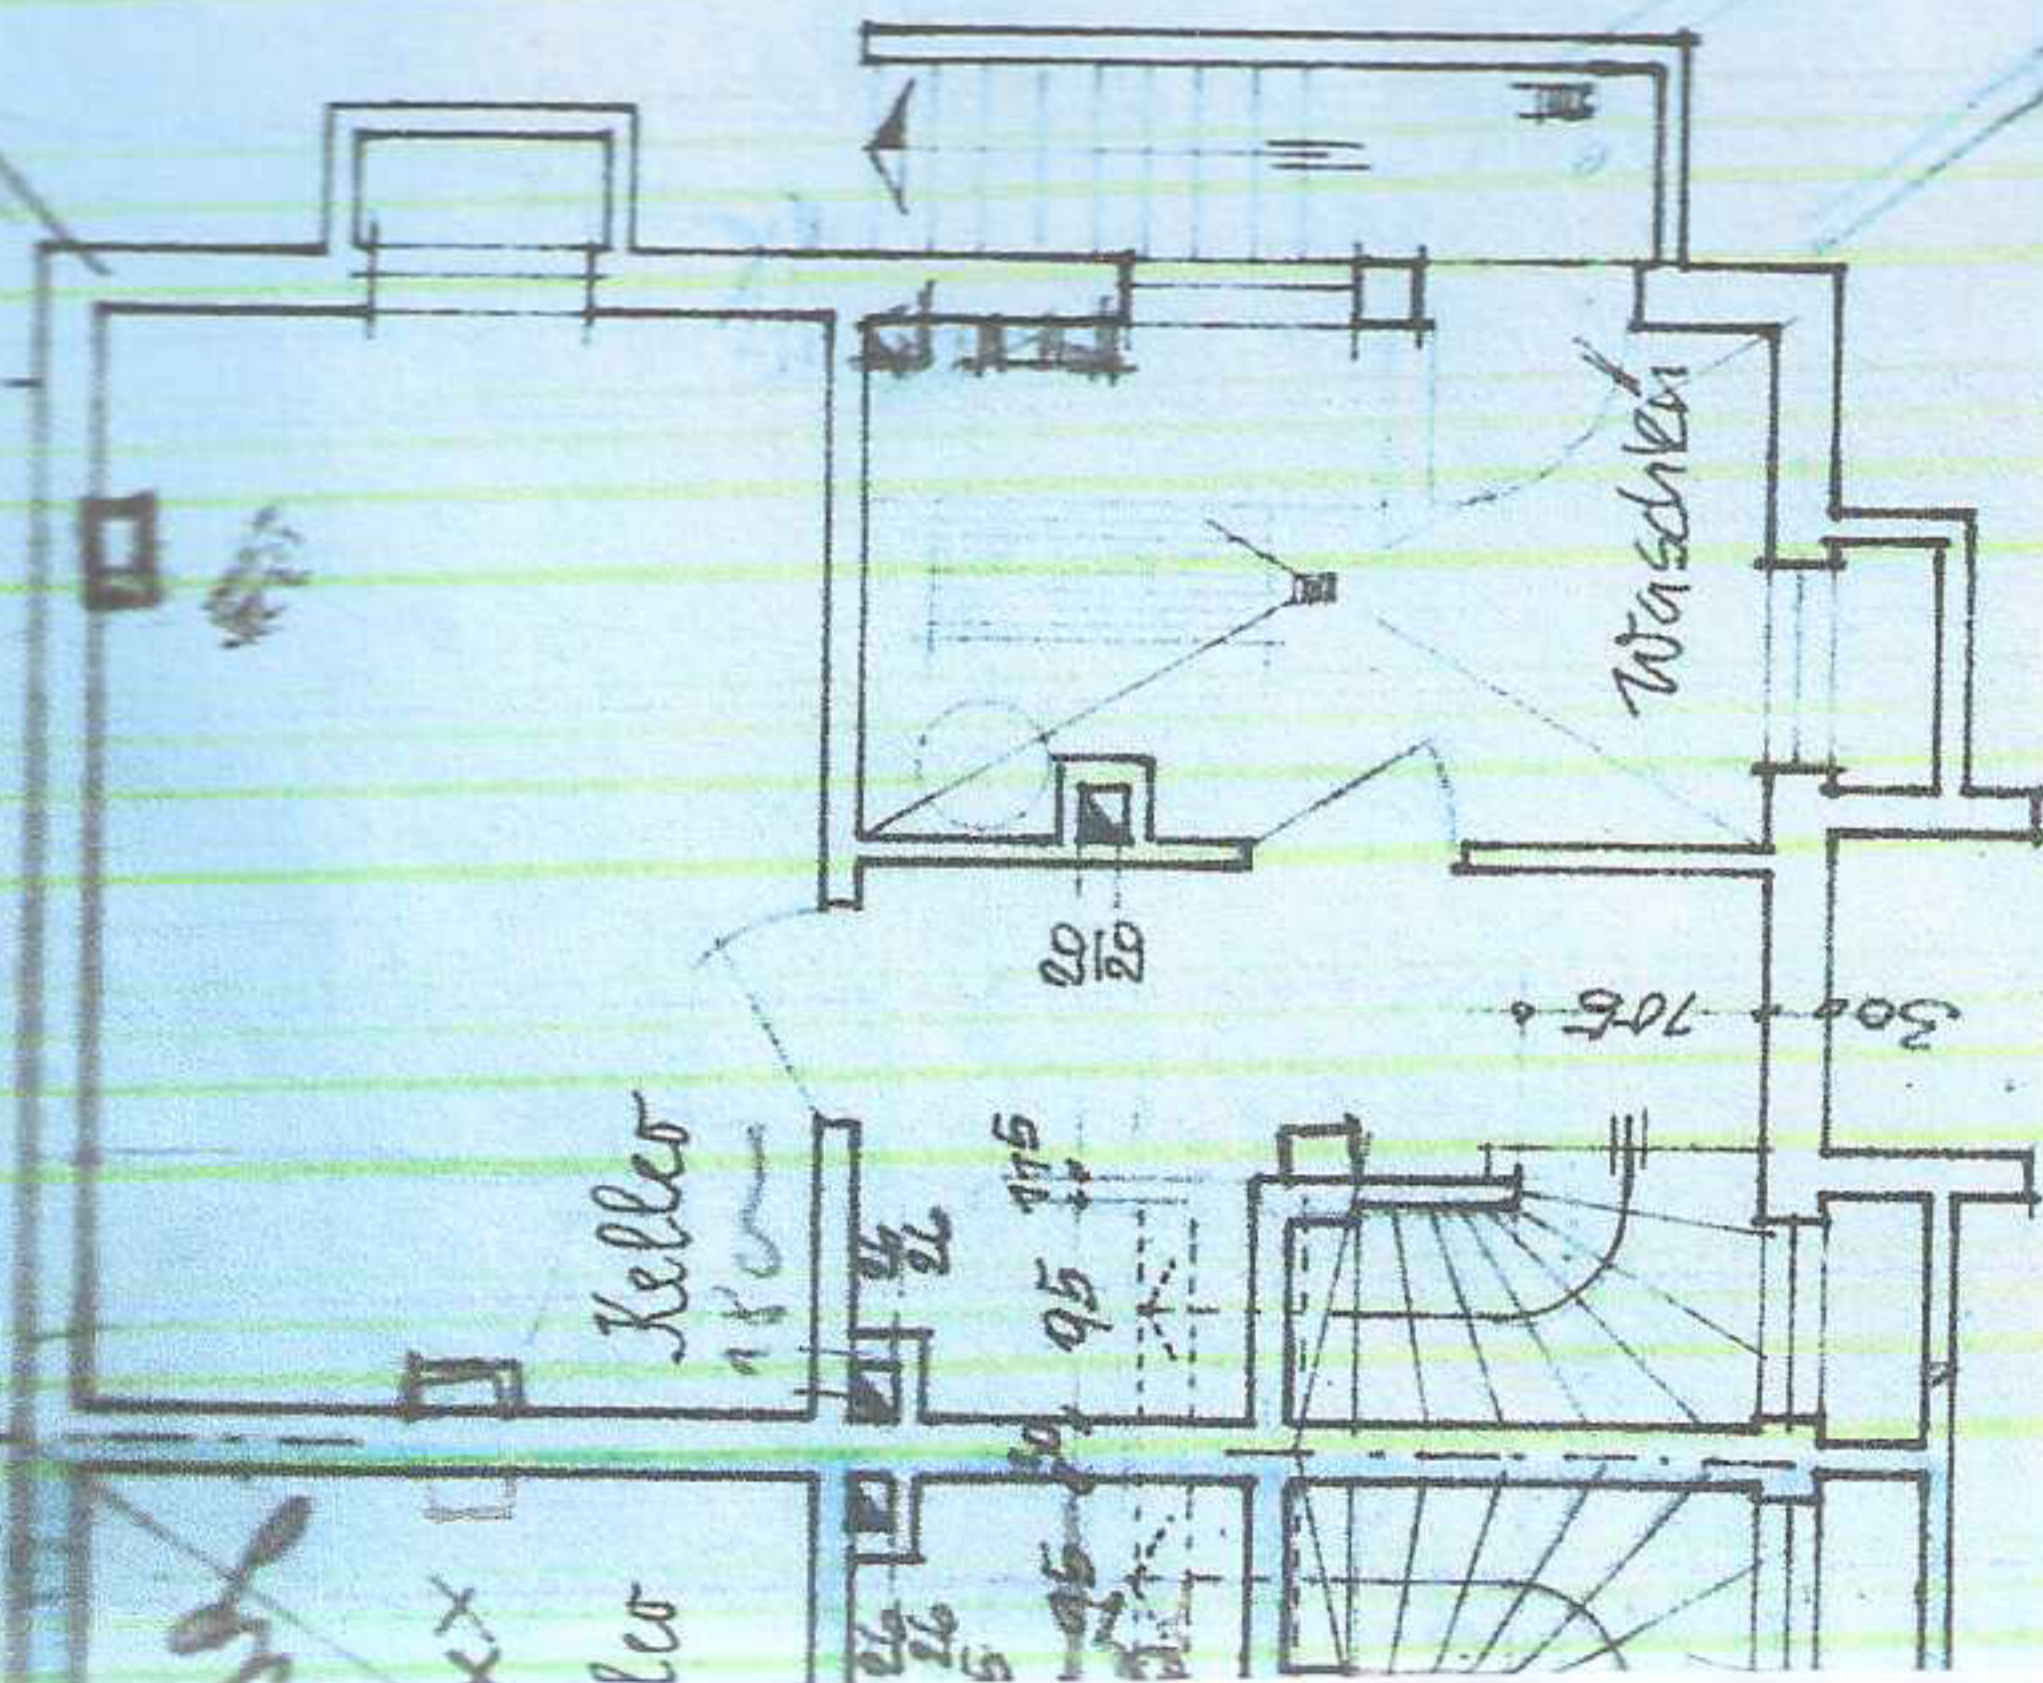

3,06  
11,25  
2,475  
5,625