



SCHNITT C-C

5.4.45  
 SKIZZE  
 DENKPLAN  
 FA. MALL  

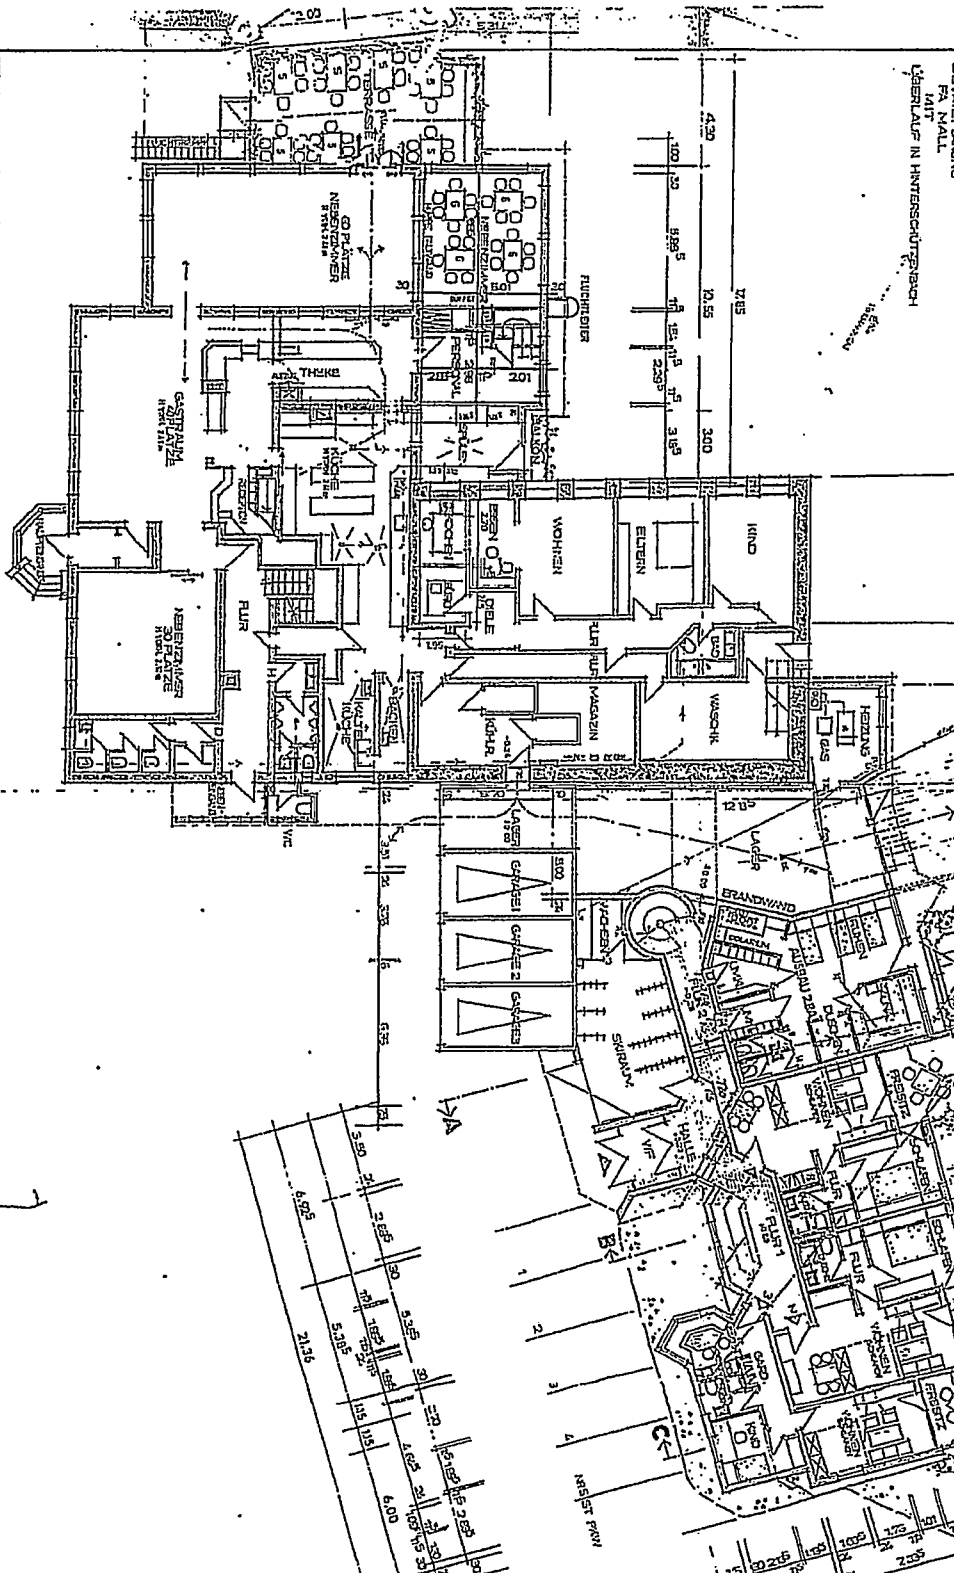


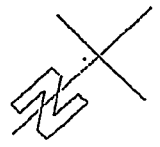


ERWEITERUNG

GASTHOF ZUM KREUZ

FURTWANGEN

ESCHHECK

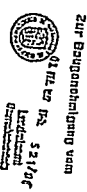


SCHNITT C-C  
 ERDGESCHOSS  
 M 1:100

DER BAUHERR

*Handwritten signature*

DIE ARCHITECTEN:


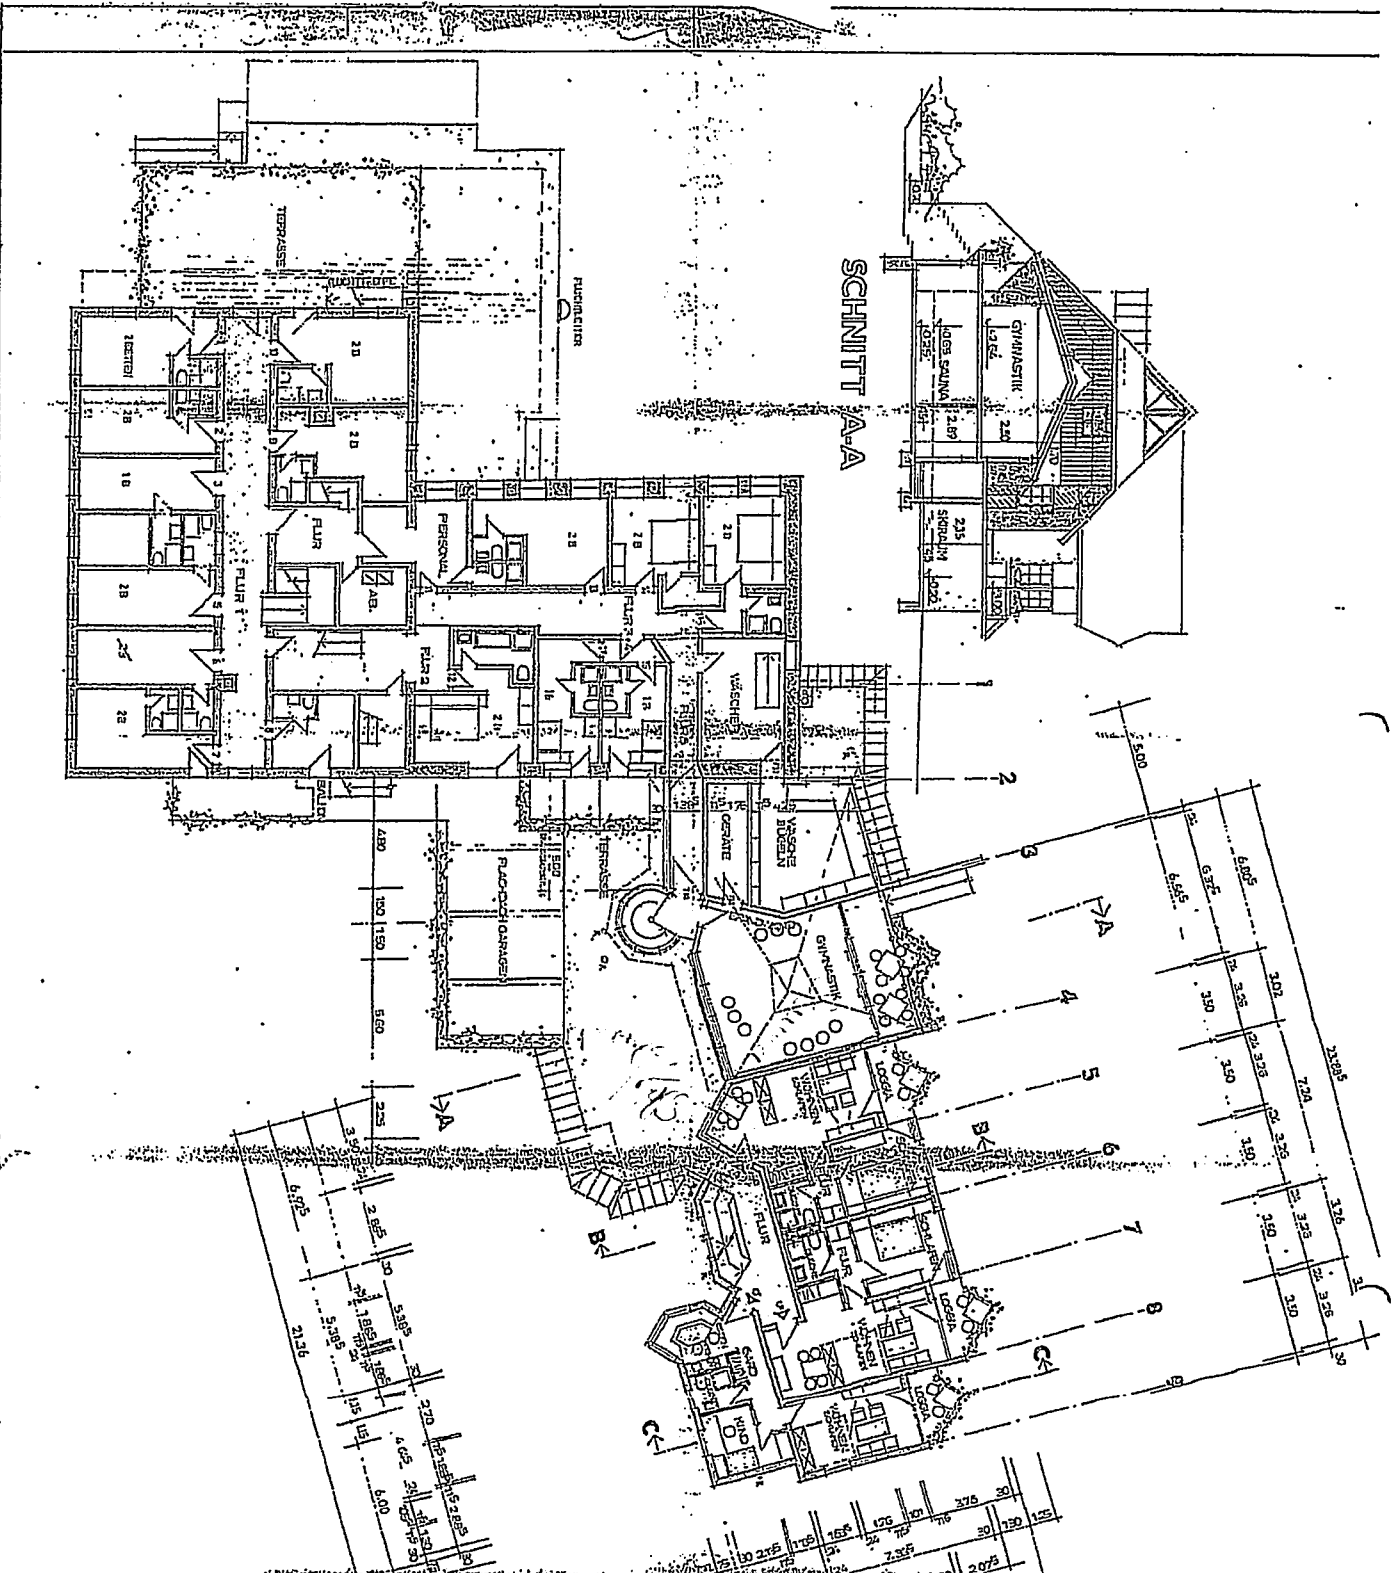




ERWEITERUNG

GASTHOF ZUM KREUZ  
2

FURTWANGEN  
ESCHHECK  
zur Genehmigung vorzulegen  
bei der Stadt



LEITUNG

**STAND**  
SCHNITT A-A  
1. OBERGESCHOSS  
M 1:100

DER BAUHERR:

DIE ANNEKTEN  

